

HORIZON

EMAAR MISR


the RED SEA Leimagined



ELEVATED LANDSCAPING
WITH WATER VIEWS FOR ALL VILLAS



SURROUNDED BY LUSH COASTAL GREENERY

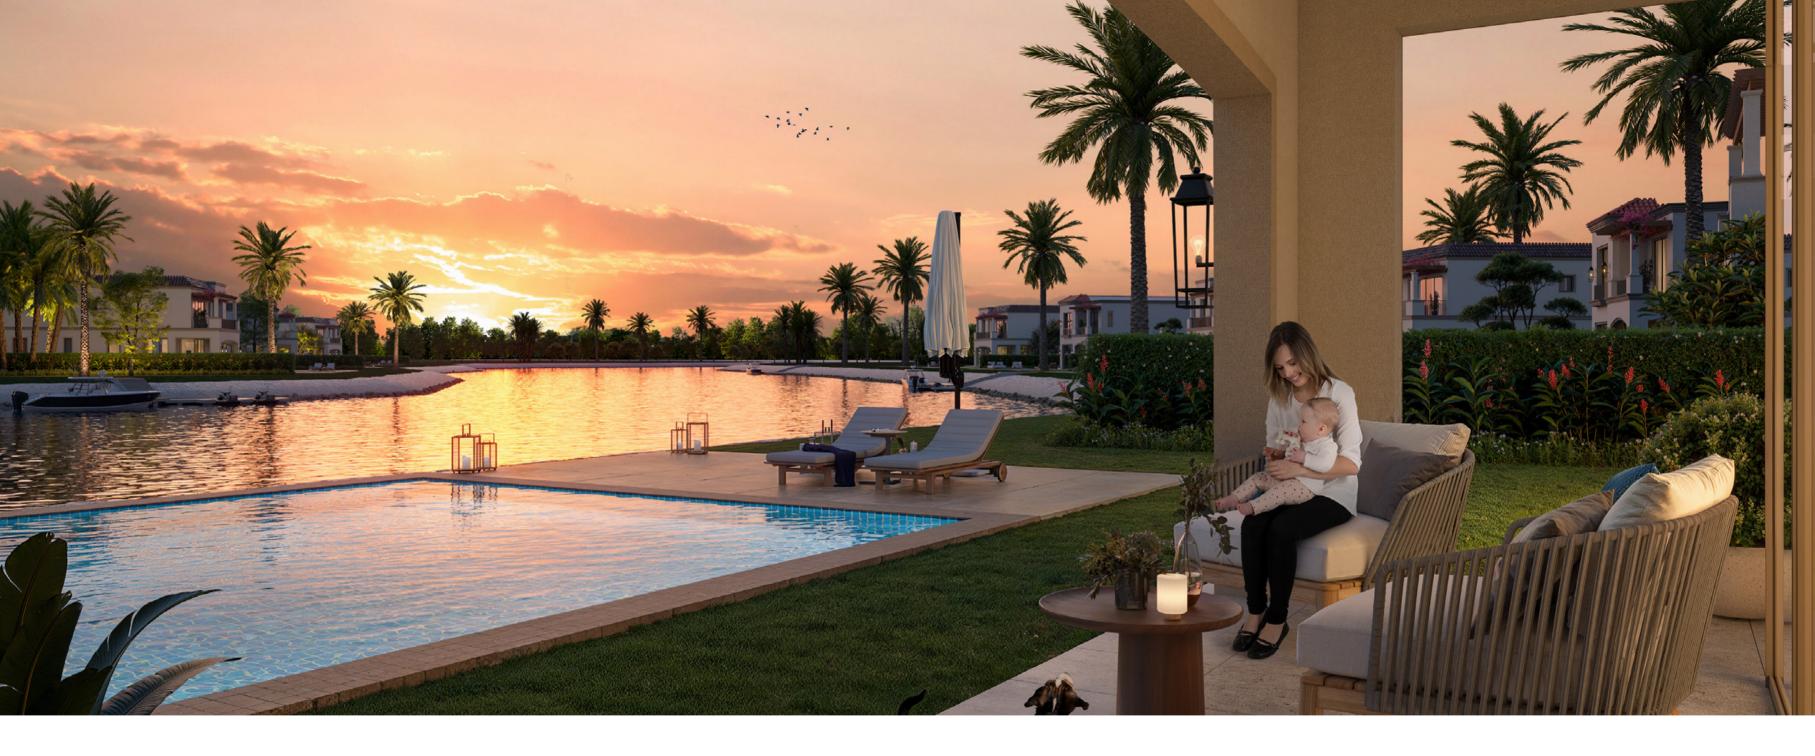

OVERLOOKING TRANQUIL CHANNELS



STEPS AWAY FROM THE RESIDENCE CLUB



PRIVATE LAGOONS
DESIGNED FOR SERENE LIVING

THE MASTERPLAN

DISCLAIMER


All materials and drawings are approximate and not to scale. The developer reserves the right to make revisions without prior notice and only for illustrative purposes.

HORIZON I

| R-3 | 585 _{M²} |
|-------|-----------------------|
| R-4A | 455m ² |
| R-4B | 466m ² |
| R-6B | 330 _{M²} |
| R-7 | 311 _{M²} |
| R-8A | 298 _{M²} |
| R-8B | 277 _{M²} |
| R-11A | 235 _{M²} |
| R-11B | 232m ² |
| | |



All materials and drawings are approximate and not to scale. The developer reserves the right to make revisions without prior notice and only for illustrative purposes.

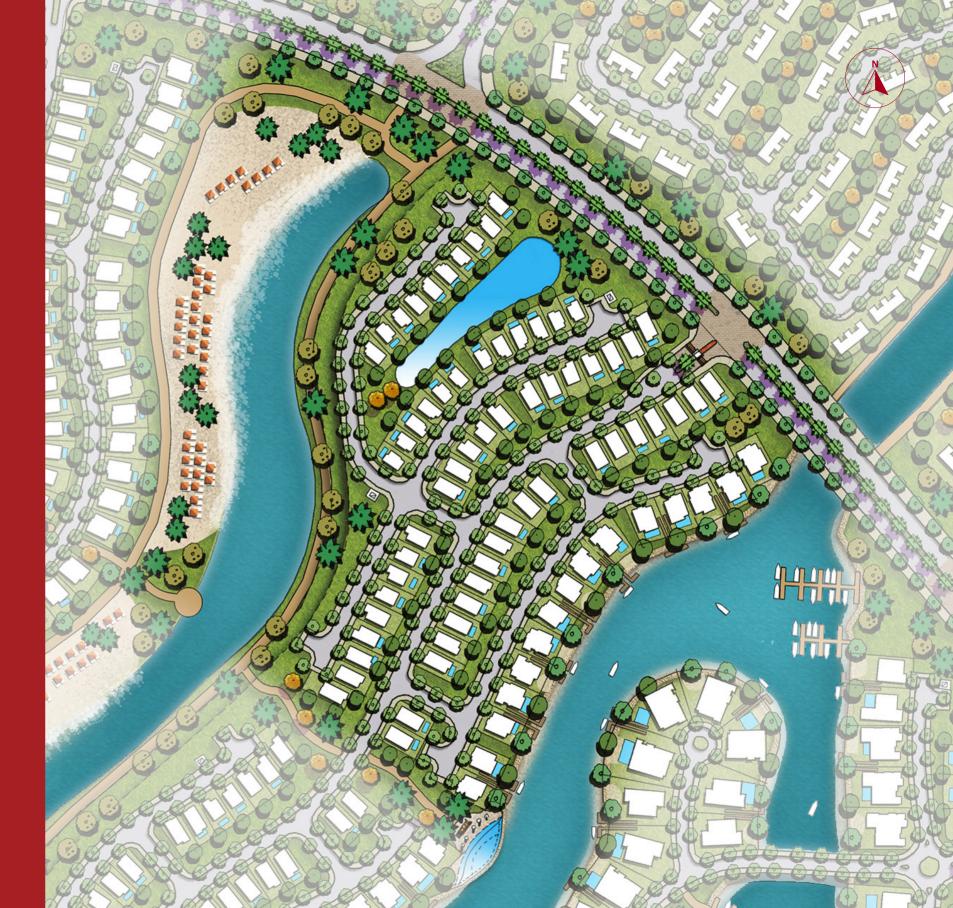


HORIZON II

| R-3 | 585m ² |
|------|-----------------------------------|
| R-4A | 455m ² |
| R-4B | 466 m ² |
| R-6B | 330м² |
| R-7 | 311 _M ² |
| R-8A | 298 _M ² |
| R-8B | 277m ² |
| | |



All materials and drawings are approximate and not to scale The developer reserves the right to make revisions without prior notice and only for illustrative purposes.

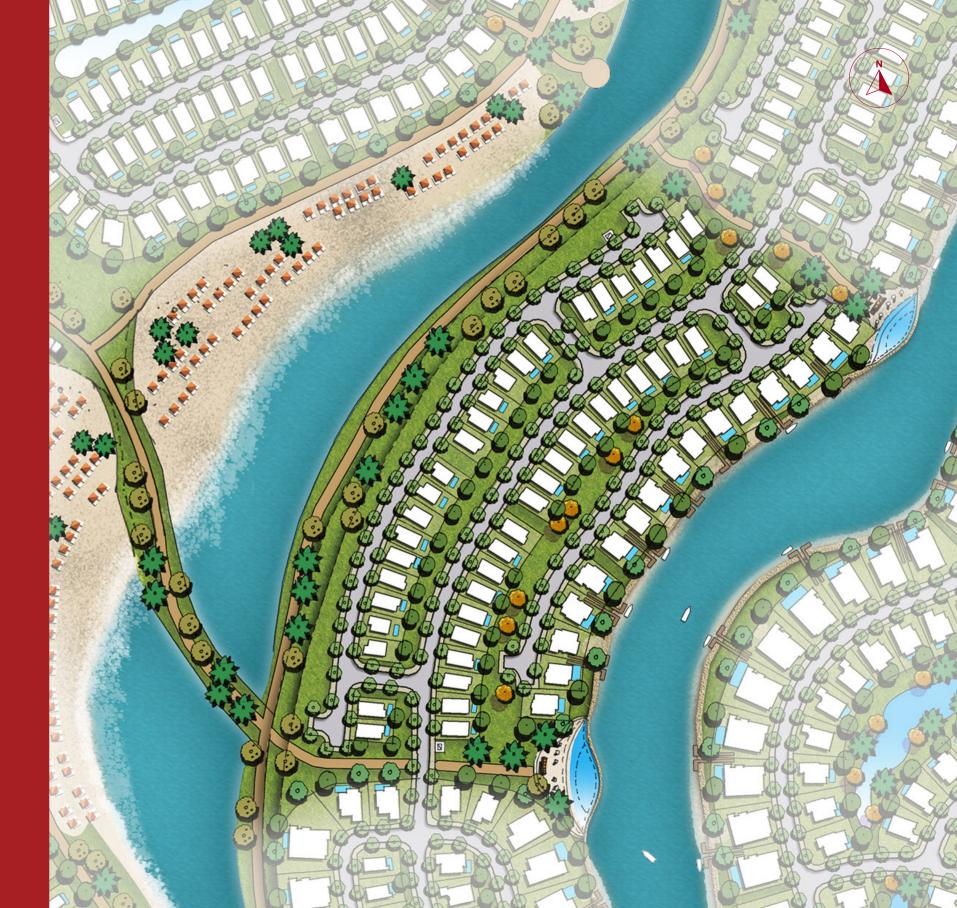





R-3

TOTAL GROSS AREA

585M²

6 ENSUITE BEDROOMS

GROUND FLOOR AREA UNCOVERED TERRACE AREA

 $211M^2$ $39M^2$

FIRST FLOOR AREA COVERED CARPORT AREA

203M² 49M²

COVERED TERRACE AREA PORCH AREA

 $62M^2$ $20M^2$

- 6 ENSUITE BEDROOMS
- 6 BATHROOMS
- 1 POWDER ROOM
- 1 MAID'S ROOM WITH BATHROOM
- 1 DRIVER'S ROOM WITH BATHROOM
- 3 CARPORTS





GROUND FLOOR FIRST FLOOR

- 1. All room dimensions are measured to structural elements and exclude wall finishes and construction tolerances.
- 2. All dimensions have been provided by our consultant architects.
- 3. All materials, dimensions and drawings are approximate, information subject to change without notice.
- 4. Actual areas may vary from the stated area. Drawings not to scale. The developer reserves the right to make revisions without prior notice.
- 5. Actual unit areas, front windows, porches, terraces, loggia and exterior trim detail may vary by elevation styles and floor level.
- 6. Garden areas and shapes vary from unit to unit, and from building to building.
- 7. Gardens are delivered without plantation and irrigation.
- 8. All visuals and layouts are for illustrative purposes and may be subject to change without prior notice.
- 9. Actual unit orientation (original or mirrored) is according to the contract annex. Brochure encloses only the original orientation.
- 10. The design, materials, and placement of facade features, including canopies and shading elements, are indicative only and are subject to revisions, alterations, or removal without prior notice.





R-4A

TOTAL GROSS AREA

455M²

6 ENSUITE BEDROOMS

GROUND FLOOR AREA

UNCOVERED TERRACE AREA

185M²

 $11M^2$

FIRST FLOOR AREA

COVERED CARPORT AREA

193M²

40M²

COVERED TERRACE AREA

PORCH AREA

49M²

 $17M^2$

- 6 ENSUITE BEDROOMS
- 6 BATHROOMS
- 1 POWDER ROOM
- 1 MAID'S ROOM WITH BATHROOM
- 1 DRIVER'S ROOM WITH BATHROOM
- 2 CARPORTS

DISCLAIMER

Light structure carports are provided for convenience and shading purposes only. They are not included in the total built-up unit area.





GROUND FLOOR FIRST FLOOR

- 1. All room dimensions are measured to structural elements and exclude wall finishes and construction tolerances.
- 2. All dimensions have been provided by our consultant architects.
- 3. All materials, dimensions and drawings are approximate, information subject to change without notice.
- 4. Actual areas may vary from the stated area. Drawings not to scale. The developer reserves the right to make revisions without prior notice.
- 5. Actual unit areas, front windows, porches, terraces, loggia and exterior trim detail may vary by elevation styles and floor level.
- 6. Garden areas and shapes vary from unit to unit, and from building to building.
- 7. Gardens are delivered without plantation and irrigation.
- 8. All visuals and layouts are for illustrative purposes and may be subject to change without prior notice.
- 9. Actual unit orientation (original or mirrored) is according to the contract annex. Brochure encloses only the original orientation.
- 10. The design, materials, and placement of facade features, including canopies and shading elements, are indicative only and are subject to revisions, alterations, or removal without prior notice.





R-4B

TOTAL GROSS AREA ——

466M²

6 ENSUITE BEDROOMS

GROUND FLOOR AREA

UNCOVERED TERRACE AREA

191M²

 $11M^2$

FIRST FLOOR AREA

COVERED CARPORT AREA

193M²

 $36M^2$

COVERED TERRACE AREA

PORCH AREA

53M²

 $17M^2$

- 6 ENSUITE BEDROOMS
- 6 BATHROOMS
- 1 POWDER ROOM
- 1 MAID'S ROOM WITH BATHROOM
- 1 DRIVER'S ROOM WITH BATHROOM
- 2 CARPORTS

DISCLAIMER

Light structure carports are provided for convenience and shading purposes only. They are not included in the total built-up unit area.





GROUND FLOOR

FIRST FLOOR

- 1. All room dimensions are measured to structural elements and exclude wall finishes and construction tolerances.
- 2. All dimensions have been provided by our consultant architects.
- 3. All materials, dimensions and drawings are approximate, information subject to change without notice.
- 4. Actual areas may vary from the stated area. Drawings not to scale. The developer reserves the right to make revisions without prior notice.
- 5. Actual unit areas, front windows, porches, terraces, loggia and exterior trim detail may vary by elevation styles and floor level.
- 6. Garden areas and shapes vary from unit to unit, and from building to building.
- 7. Gardens are delivered without plantation and irrigation.
- 8. All visuals and layouts are for illustrative purposes and may be subject to change without prior notice.
- 9. Actual unit orientation (original or mirrored) is according to the contract annex. Brochure encloses only the original orientation.
- 10. The design, materials, and placement of facade features, including canopies and shading elements, are indicative only and are subject to revisions, alterations, or removal without prior notice.





R-6B

TOTAL GROSS AREA —

330M²

5 ENSUITE BEDROOMS

GROUND FLOOR AREA

UNCOVERED TERRACE AREA

135M²

 $2M^2$

FIRST FLOOR AREA

COVERED CARPORT AREA

157M²

36M²

COVERED TERRACE AREA

PORCH AREA

 $27M^2$

 $9M^2$

- 5 ENSUITE BEDROOMS
- 5 BATHROOMS
- 1 POWDER ROOM
- 1 MAID'S ROOM WITH BATHROOM
- 1 DRIVER'S ROOM WITH BATHROOM
- 2 CARPORTS

DISCLAIMER

Light structure carports are provided for convenience and shading purposes only. They are not included in the total built-up unit area.





GROUND FLOOR FIRST FLOOR

- 1. All room dimensions are measured to structural elements and exclude wall finishes and construction tolerances.
- 2. All dimensions have been provided by our consultant architects.
- 3. All materials, dimensions and drawings are approximate, information subject to change without notice.
- 4. Actual areas may vary from the stated area. Drawings not to scale. The developer reserves the right to make revisions without prior notice.
- 5. Actual unit areas, front windows, porches, terraces, loggia and exterior trim detail may vary by elevation styles and floor level.
- 6. Garden areas and shapes vary from unit to unit, and from building to building.
- 7. Gardens are delivered without plantation and irrigation.
- 8. All visuals and layouts are for illustrative purposes and may be subject to change without prior notice.
- 9. Actual unit orientation (original or mirrored) is according to the contract annex. Brochure encloses only the original orientation.
- 10. The design, materials, and placement of facade features, including canopies and shading elements, are indicative only and are subject to revisions, alterations, or removal without prior notice.





R-7

TOTAL GROSS AREA —

311M²

5 ENSUITE BEDROOMS

GROUND FLOOR AREA

COVERED CARPORT AREA

126M²

 $15M^2$

FIRST FLOOR AREA

PORCH AREA

130M²

 $15M^2$

COVERED TERRACE AREA

40M²

- 3 ENSUITE BEDROOMS
- 2 BEDROOMS
- 4 BATHROOMS
- 1 POWDER ROOM
- 1 MAID'S ROOM WITH BATHROOM
- 1 CARPORTS

DISCLAIMER

Light structure carports are provided for convenience and shading purposes only. They are not included in the total built-up unit area.





GROUND FLOOR FIRST FLOOR

- 1. All room dimensions are measured to structural elements and exclude wall finishes and construction tolerances.
- 2. All dimensions have been provided by our consultant architects.
- 3. All materials, dimensions and drawings are approximate, information subject to change without notice.
- 4. Actual areas may vary from the stated area. Drawings not to scale. The developer reserves the right to make revisions without prior notice.
- 5. Actual unit areas, front windows, porches, terraces, loggia and exterior trim detail may vary by elevation styles and floor level.
- 6. Garden areas and shapes vary from unit to unit, and from building to building.
- 7. Gardens are delivered without plantation and irrigation.
- 8. All visuals and layouts are for illustrative purposes and may be subject to change without prior notice.
- 9. Actual unit orientation (original or mirrored) is according to the contract annex. Brochure encloses only the original orientation.
- 10. The design, materials, and placement of facade features, including canopies and shading elements, are indicative only and are subject to revisions, alterations, or removal without prior notice.





R-8A

TOTAL GROSS AREA

298M²

4 ENSUITE BEDROOMS

GROUND FLOOR AREA

UNCOVERED TERRACE AREA

111M²

 $7M^2$

FIRST FLOOR AREA

COVERED CARPORT AREA

131M²

 $37M^2$

COVERED TERRACE AREA

PORCH AREA

 $36M^2$

 $13M^2$

- ENSUITE BEDROOMS
- 4 BATHROOMS
- POWDER ROOM
- MAID'S ROOM WITH BATHROOM
- CARPORTS

DISCLAIMER

Light structure carports are provided for convenience and shading purposes only. They are not included in the total built-up unit area.





GROUND FLOOR

FIRST FLOOR

- 1. All room dimensions are measured to structural elements and exclude wall finishes and construction tolerances.
- 2. All dimensions have been provided by our consultant architects.
- 3. All materials, dimensions and drawings are approximate, information subject to change without notice.
- 4. Actual areas may vary from the stated area. Drawings not to scale. The developer reserves the right to make revisions without prior notice.
- 5. Actual unit areas, front windows, porches, terraces, loggia and exterior trim detail may vary by elevation styles and floor level.
 6. Carden areas and shapes vary from unit to unit, and from building to building.
- 7. Gardens are delivered without plantation and irrigation.
- 8. All visuals and layouts are for illustrative purposes and may be subject to change without prior notice.
- 9. Actual unit orientation (original or mirrored) is according to the contract annex. Brochure encloses only the original orientation.
- 10. The design, materials, and placement of facade features, including canopies and shading elements, are indicative only and are subject to revisions, alterations, or removal without prior notice.





R-8B

TOTAL GROSS AREA —

 $277M^2$

4 ENSUITE BEDROOMS

GROUND FLOOR AREA

COVERED CARPORT AREA

113M²

43M²

FIRST FLOOR AREA

PORCH AREA

122M²

 $11M^2$

COVERED TERRACE AREA

 $31M^2$

- **ENSUITE BEDROOMS**
- 4 BATHROOMS
- POWDER ROOM
- MAID'S ROOM WITH BATHROOM
- 2 CARPORTS

DISCLAIMER

Light structure carports are provided for convenience and shading purposes only. They are not included in the total built-up unit area.





GROUND FLOOR

FIRST FLOOR

- 1. All room dimensions are measured to structural elements and exclude wall finishes and construction tolerances.
- 2. All dimensions have been provided by our consultant architects.
- 3. All materials, dimensions and drawings are approximate, information subject to change without notice.
- 4. Actual areas may vary from the stated area. Drawings not to scale. The developer reserves the right to make revisions without prior notice.
- 5. Actual unit areas, front windows, porches, terraces, loggia and exterior trim detail may vary by elevation styles and floor level.
 6. Carden areas and shapes vary from unit to unit, and from building to building.
- 7. Gardens are delivered without plantation and irrigation.
- 8. All visuals and layouts are for illustrative purposes and may be subject to change without prior notice.
- 9. Actual unit orientation (original or mirrored) is according to the contract annex. Brochure encloses only the original orientation.
- 10. The design, materials, and placement of facade features, including canopies and shading elements, are indicative only and are subject to revisions, alterations, or removal without prior notice.





R-11A

TOTAL GROSS AREA

235M²

3 ENSUITE BEDROOMS

GROUND FLOOR AREA

UNCOVERED TERRACE AREA

98M²

11M²

FIRST FLOOR AREA

COVERED CARPORT AREA

107M²

24M²

COVERED TERRACE AREA

PORCH AREA

 $7M^2$

12M²

- 3 ENSUITE BEDROOMS
- 3 BATHROOMS
- 1 POWDER ROOM
- 1 MAID'S ROOM WITH BATHROOM
- 2 CARPORTS

DISCLAIMER

Light structure carports are provided for convenience and shading purposes only. They are not included in the total built-up unit area.





GROUND FLOOR FIRST FLOOR

- 1. All room dimensions are measured to structural elements and exclude wall finishes and construction tolerances.
- 2. All dimensions have been provided by our consultant architects.
- 3. All materials, dimensions and drawings are approximate, information subject to change without notice.
- 4. Actual areas may vary from the stated area. Drawings not to scale. The developer reserves the right to make revisions without prior notice.
- 5. Actual unit areas, front windows, porches, terraces, loggia and exterior trim detail may vary by elevation styles and floor level.
- 6. Garden areas and shapes vary from unit to unit, and from building to building.
- 7. Gardens are delivered without plantation and irrigation.
- 8. All visuals and layouts are for illustrative purposes and may be subject to change without prior notice.
- 9. Actual unit orientation (original or mirrored) is according to the contract annex. Brochure encloses only the original orientation.
- 10. The design, materials, and placement of facade features, including canopies and shading elements, are indicative only and are subject to revisions, alterations, or removal without prior notice.





R-11B

TOTAL GROSS AREA

232M²

3 ENSUITE BEDROOMS

GROUND FLOOR AREA

COVERED CARPORT AREA

95M²

38M²

FIRST FLOOR AREA

PORCH AREA

105M²

 $13M^2$

COVERED TERRACE AREA

19M²

- **ENSUITE BEDROOMS**
- BATHROOMS
- POWDER ROOM
- MAID'S ROOM WITH BATHROOM
- 2 CARPORTS

DISCLAIMER

Light structure carports are provided for convenience and shading purposes only. They are not included in the total built-up unit area.





GROUND FLOOR

FIRST FLOOR

- 1. All room dimensions are measured to structural elements and exclude wall finishes and construction tolerances.
- 2. All dimensions have been provided by our consultant architects.
- 3. All materials, dimensions and drawings are approximate, information subject to change without notice.
- 4. Actual areas may vary from the stated area. Drawings not to scale. The developer reserves the right to make revisions without prior notice.
- 5. Actual unit areas, front windows, porches, terraces, loggia and exterior trim detail may vary by elevation styles and floor level.

 6. Carden areas and shapes vary from unit to unit, and from building to building.
- 7. Gardens are delivered without plantation and irrigation.
- 8. All visuals and layouts are for illustrative purposes and may be subject to change without prior notice.
- 9. Actual unit orientation (original or mirrored) is according to the contract annex. Brochure encloses only the original orientation.
- 10. The design, materials, and placement of facade features, including canopies and shading elements, are indicative only and are subject to revisions, alterations, or removal without prior notice.

Scheme 1 Interior Finishes

Villas R-1, R-2A, R-2B, R-3 & R-12

| 1. | ENTRANCE, LIVING & DINING AREA | 8. | TERRACES |
|------------|---|-----------|---|
| | Floors Marble Walls Paint (white) Ceiling Paint (white) | | Floors Local Porcelain Walls Paint (white) Ceiling Paint (white) |
| 2. | KITCHEN | 9. | UTILITY ROOMS & SECONDARY BATHROOMS (IF ANY) |
| | Floors Marble Walls Paint (white) Ceiling Paint (white) | | Floors Local Porcelain Walls Local Porcelain with Paint Ceiling Paint |
| 3. | STAIRCASE & INTERNAL CORRIDORS | 10. | AIR CONDITIONING UNITS |
| | Floors Marble | | Included - Concealed Units |
| 4. | BEDROOMS Floors Local Porcelain | 11. | WATER HEATERS |
| | Walls Paint (white) Ceiling Paint (white) | | Not Included - Provisions only The design is based on conventional EWH type with electrical load of max 2KW |
| 5. | POWDER ROOMS & MASTER BATHROOMS | 12. | APPLIANCES & PANTRY (IF ANY) |
| | Floors Marble Walls Marble with Paint Ceiling Paint (white) | | Not Included - Provisions only |
| 6. | SANITARYWARE | 13. | EXTERNAL SHUTTERS |
| | High quality sanitary fixtures & mixers | | Not Included - Provisions only |
| 7. | | 14. | WIC & WARDROBES |
| / . | Not Included - Provisions only | | Not Included |

DISCLAIMER

All materials are tentative. Information is subject to change without notice depending on availability of the specified materials. Equivalents will then be installed instead.

1. Instant water heaters are not allowed, provisions are for conventional water heaters.

2. Gardens are delivered without plantation and irrigation.



Scheme 2 Interior Finishes

| 1. | ENTRANCE, LIVING & DINING AREA | 8. | TERRACES |
|----|--|-----|--|
| | Floors Local Porcelain Walls Paint (white) | | Floors Local Porcelain Walls Paint (white) |
| İ | Ceiling Paint (white) | į | Ceiling Paint (white) |
| 2. | KITCHEN | 9. | UTILITY ROOMS & SECONDARY BATHROOMS (IF ANY) |
| | Floors Local Porcelain | ļ | Floors Local Porcelain |
| | Walls Paint (white) Ceiling Paint (white) | | Walls Local Porcelain with Paint Ceiling Paint |
| 3. | STAIRCASE & INTERNAL CORRIDORS | 10. | AIR CONDITIONING UNITS |
| | Floors Marble | | Not Included - Provisions only |
| 4. | BEDROOMS | 11. | WATER HEATERS |
| | Floors Local Porcelain | | Note II I I I I I I I I I I I I I I I I I |
| 1 | Walls Paint (white) | ļ | Not Included - Provisions only |
| | Ceiling Paint (white) | I | The design is based on conventional EWH type with electrical load of max 2KW |
| 5. | POWDER ROOMS & MASTER BATHROOMS | | |
| | | 12. | APPLIANCES & PANTRY (IF ANY) |
| | Floors Local Porcelain | | |
| | Walls Local Porcelain with Paint | | Not Included - Provisions only |
| | Ceiling Paint (white) | | |
| | CANUTA DARAMADE | 13. | EXTERNAL SHUTTERS |
| 6. | SANITARYWARE | | N (1 1 1 1 2 2 2 2 1 |
| | | | Not Included - Provisions only |
| | High quality sanitary fixtures & mixers | 4.4 | WIC 0 WARDDONES |
| 7 | VITCHEN CADINETS / VITCHENETTE | 14. | WIC & WARDROBES |
| 7. | KITCHEN CABINETS/ KITCHENETTE | ı | Not Included |
| | Not Included - Provisions only | I | NOUNCIACIO |

DISCLAIMER

All materials are tentative. Information is subject to change without notice depending on availability of the specified materials. Equivalents will then be installed instead.

1. Instant water heaters are not allowed, provisions are for conventional water heaters.

2. Gardens are delivered without plantation and irrigation.



Your Home Your Haven

Each residence at Marassi Red Sea is fully finished and ready to inhabit, crafted with curated materials and elevated details.



