





PYRAWALES



أهرامات الجيزة

المتحف المصري

طريق الإسكندرية الصحراوي

الطريق الدائري

Pyramids Wales

## SURROUNDING PLACES

- RING ROAD
- GIZA PYRAMIDS
- EGYPTIAN MUSEUM
- ALEXANDRIA DESERT ROAD
- PYRAMIDS WALES

## OUR VIEW

## SURROUNDING PLACES

- PYRAMIDS HILLS
- EL-AZIZIA COMPOUND
- ALEXANDRIA DESERT ROAD
- PYRAMIDS WALES

## OUR VIEW






OUR VIEW



# SITE PLAN

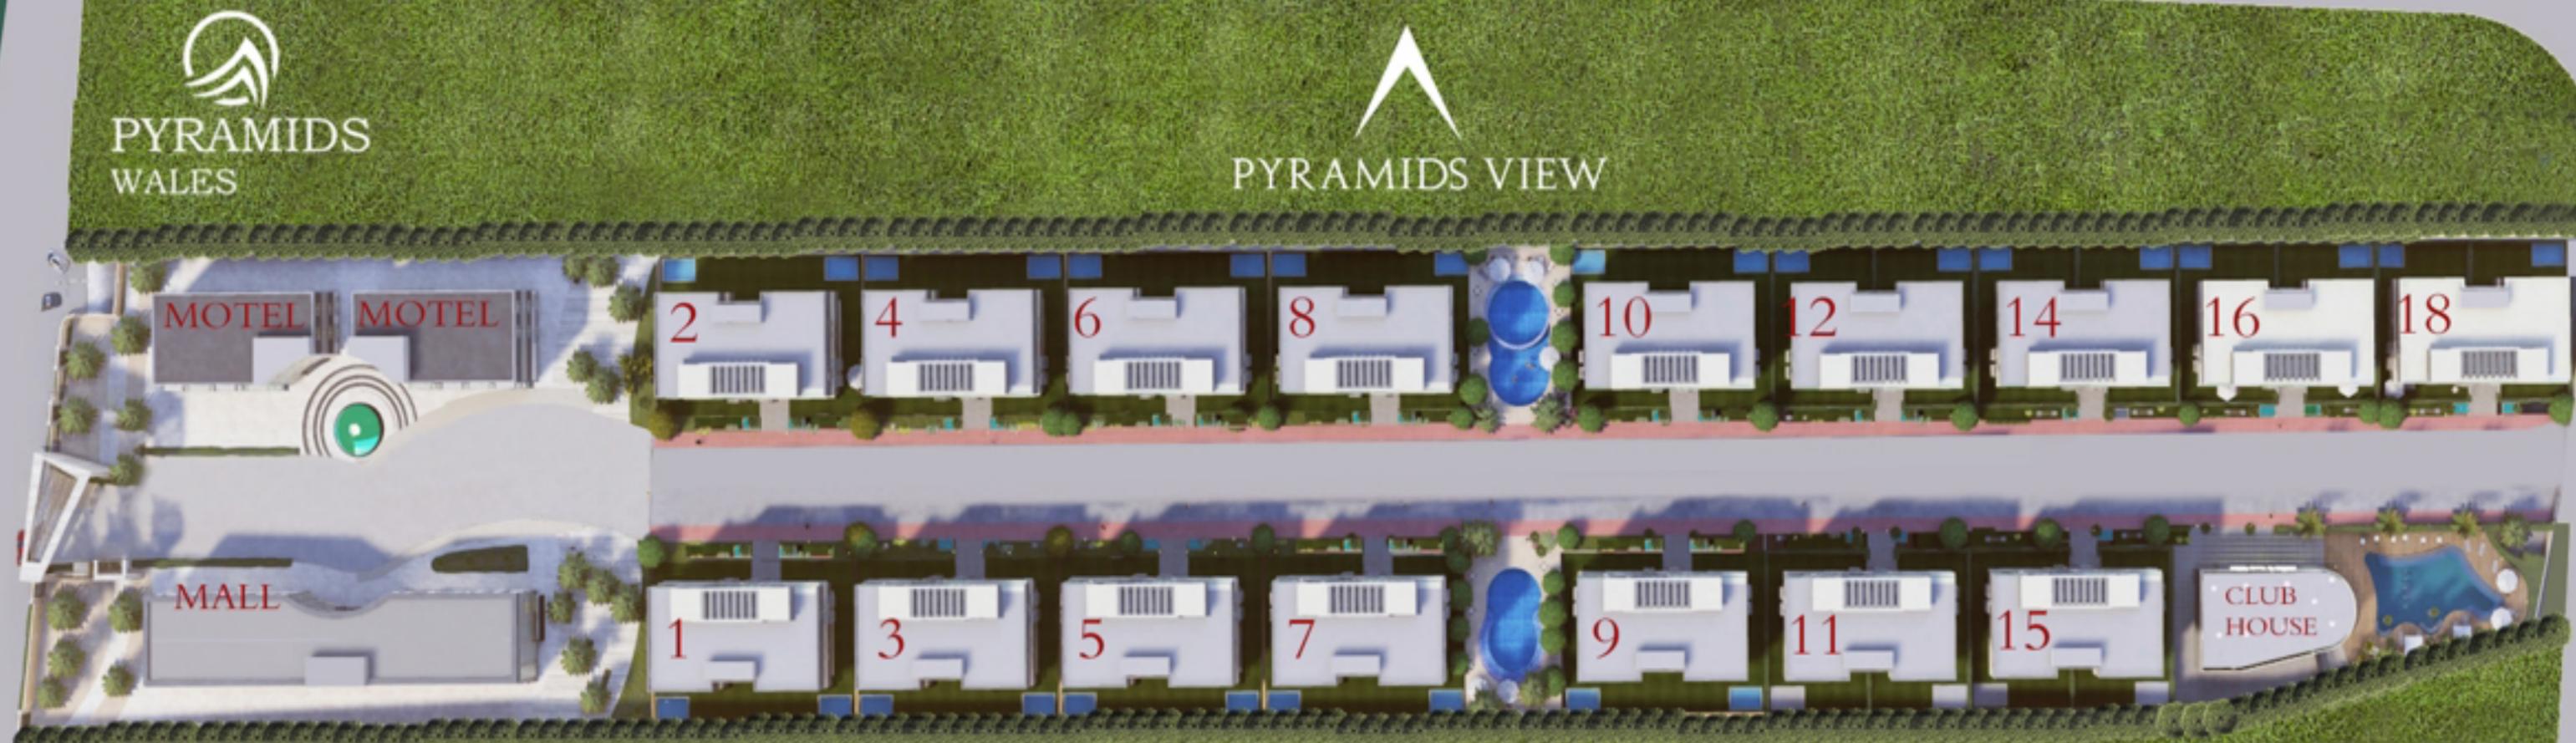

# MASTER PLAN

1. All room dimensions are measured to structural elements and exclude wall finishes and construction tolerances.
2. All dimensions have been provided by our consultant architects.
3. All materials, dimensions and drawings are approximate, information subject to change without notice.
4. Actual areas may vary from the stated area. Drawings not to scale. The developer reserves the right to make revisions.
5. Actual unit areas, front windows, porches, terraces, loggia and exterior trim detail may vary by elevation styles.
6. Each garden plot will vary based on the location of the building.

# SITE PLAN



# MASTER PLAN

1. All room dimensions are measured to structural elements and exclude wall finishes and construction tolerances.
2. All dimensions have been provided by our consultant architects.
3. All materials, dimensions and drawings are approximate, information subject to change without notice.
4. Actual areas may vary from the stated area. Drawings not to scale. The developer reserves the right to make revisions.
5. Actual unit areas, front windows, porches, terraces, loggia and exterior trim detail may vary by elevation styles.
6. Each garden plot will vary based on the location of the building.

# TABLE OF CONTENT

- PREFACE
- ABOUT US
- PROJECT LOCATION
- SITE PLAN
- SHOPPING MALL
- CLUBHOUSE
- APARTMENT INTERIOR DESIGN
- OUR VIEW



