


cleo

WATER RESIDENCES

PALM HILLS
NEW CAIRO

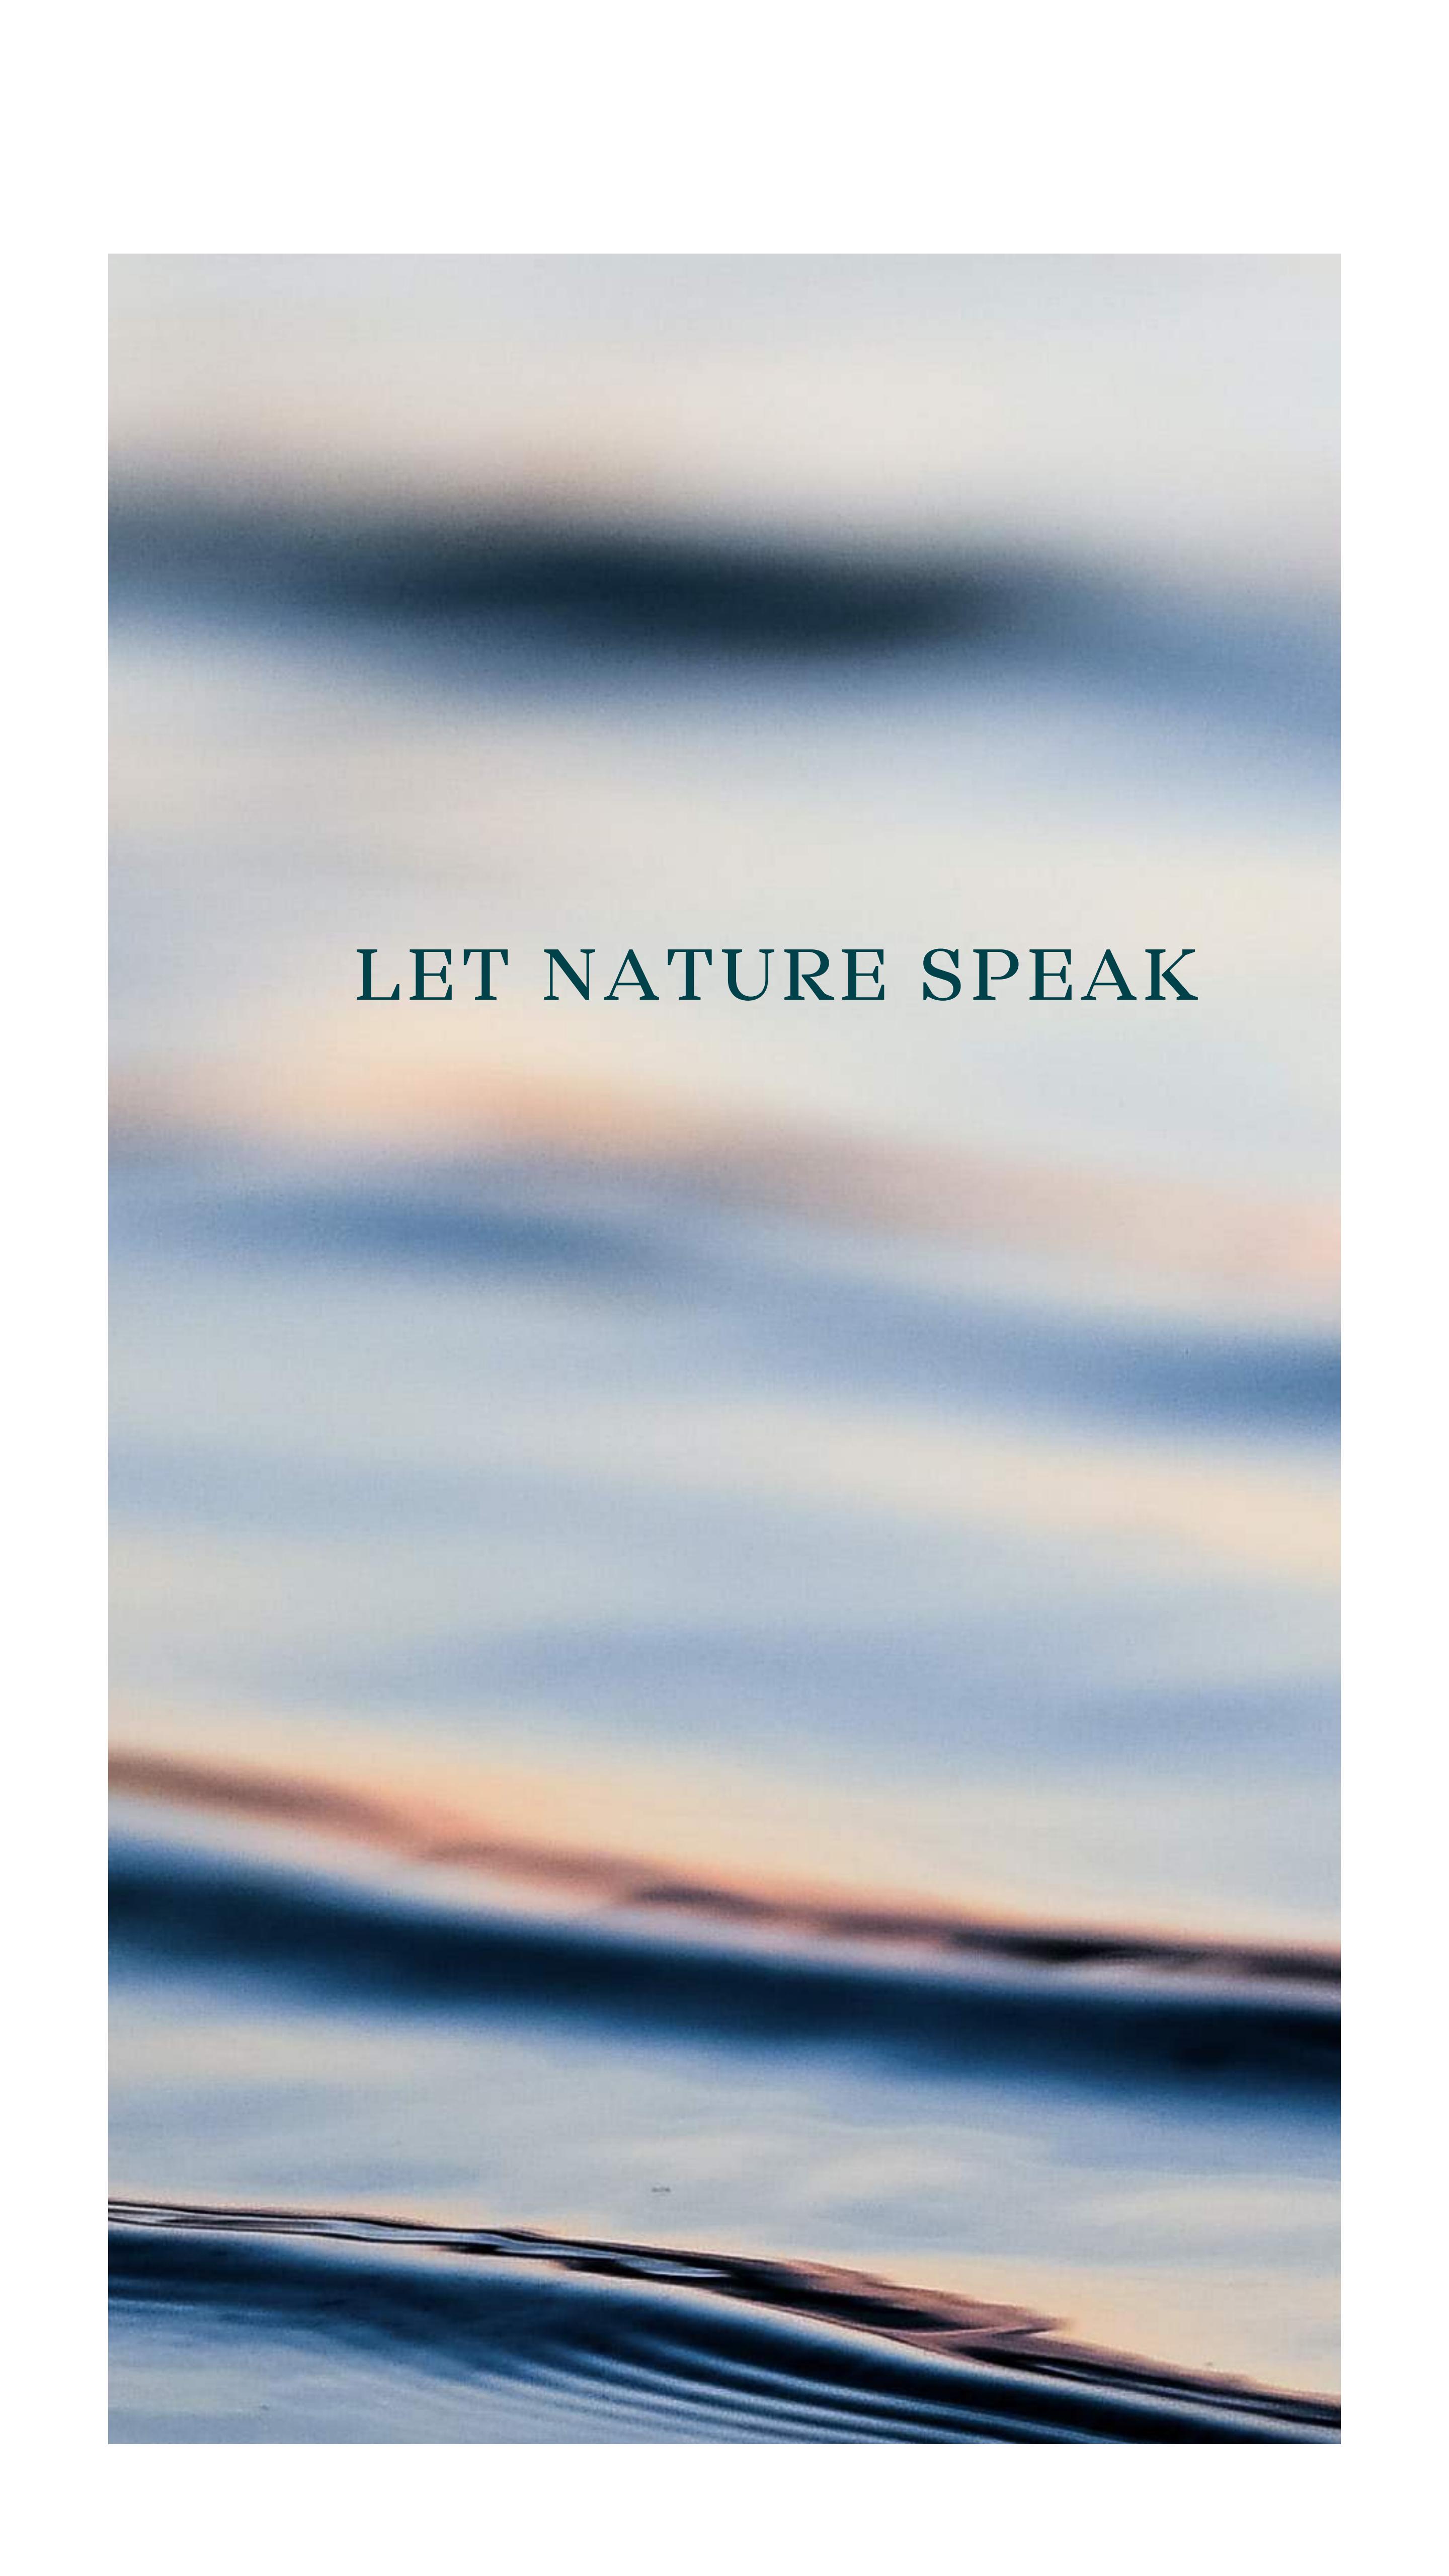


LET NATURE SPEAK

A Signature Landmark

Palm Hills New Cairo cherishes 'green,' the way nature was created. The natural landscape of homes does not interfere with the surrounding environment.

Running over 500 feddans, Palm Hills New Cairo was designed among that scenery and assorted views having whatever you need all around you.

Palm Hills New Cairo is a mixed-use community, across so many different house types, commercial services, tailored for residents & guests. Our design is created to answer the call for a pleasant walk, a community guided by trees.

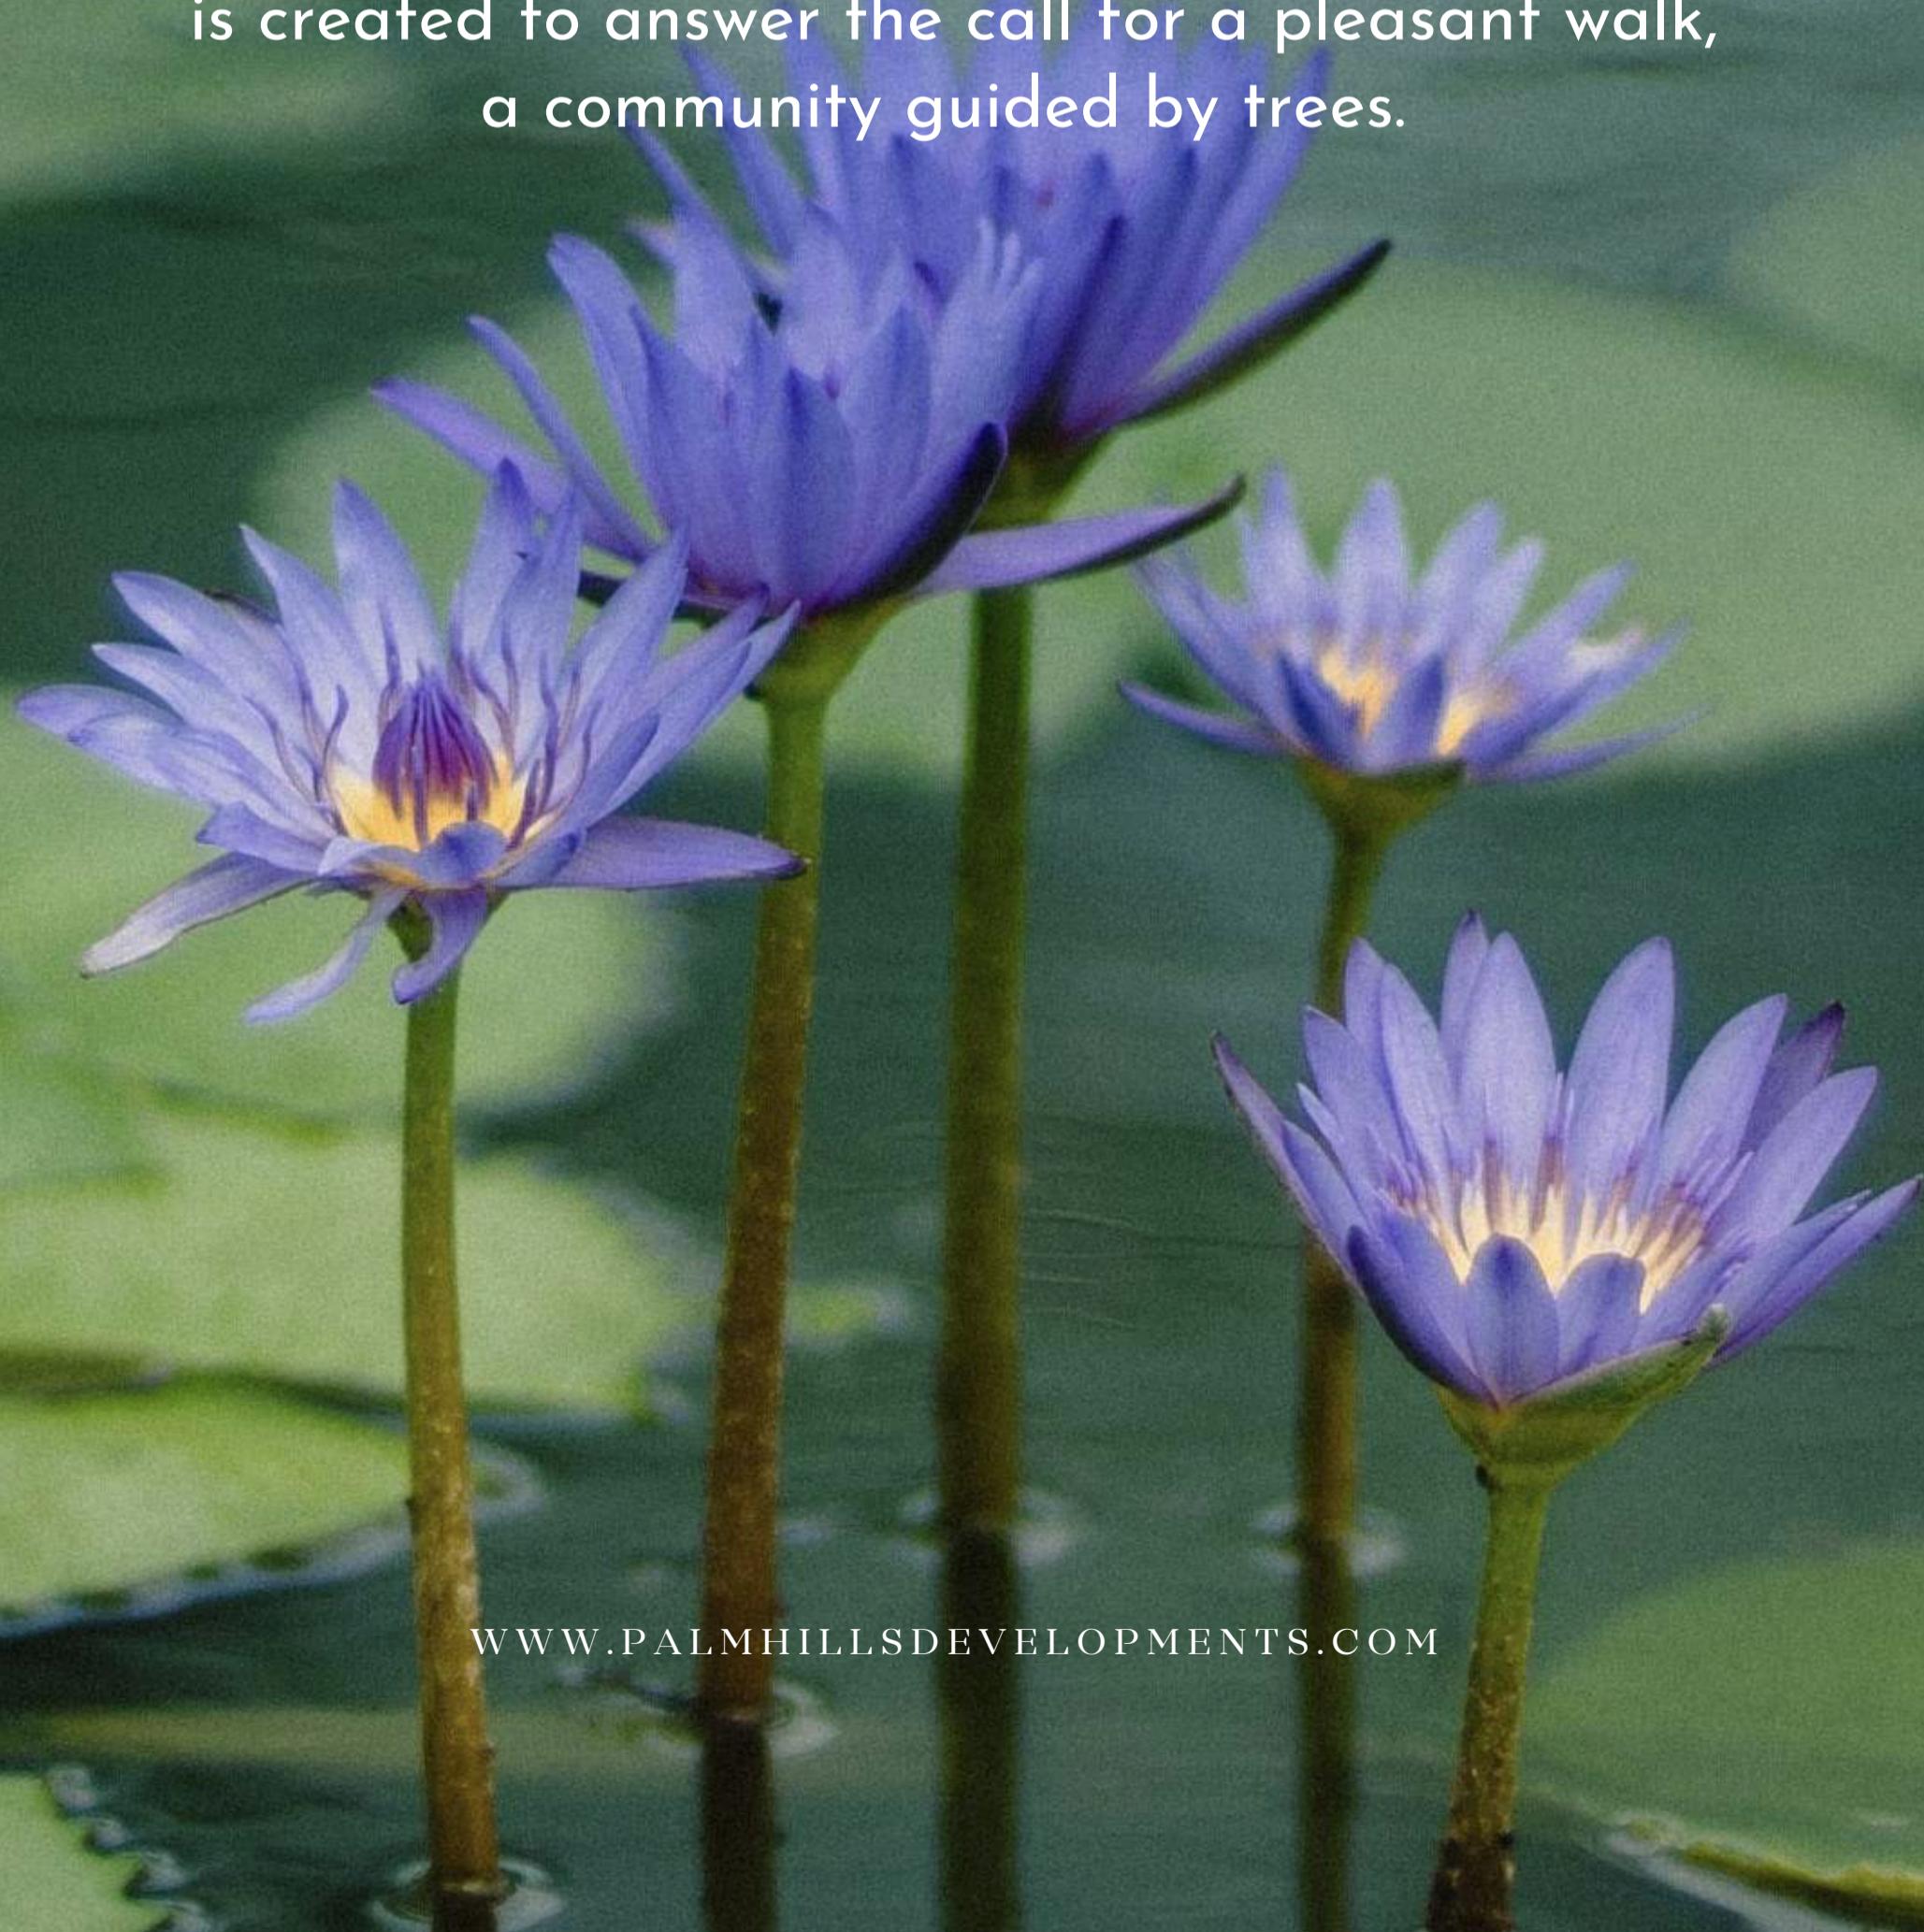

The Perfect Balance

Spanning across 500 feddans.

Elevated typography with homes resting 330 meters
above sea level.

400 feddans featuring residential homes.

100 feddans of a mixed-use commercial space.



A Captivating Location

Conveniently placed along the Middle Ring-Road, with a separate accessible commercial entrance to not disrupt easy flow of its residents and their welcomed guests, you will find the monumental Palm Hills New Cairo overlooking all of New Cairo and the neighboring, New Capital City.



[CLICK HERE
FOR PALMHILLS NEW CAIRO DIRECTIONAL ROUTE](#)



17 km The German University in Cairo

26 km The American University in Cairo



32 km New Capital



36 km Cairo International Airport

41 km New Capital Airport



11 km Palm Hills Katameya



Sufficient Community the Unparalleled Tie-In

Introducing to you such an impeccable lifestyle, with breathtaking nature all around, Palm Hills New Cairo grants you matchless facilities with everything you need, because we leave nothing undiscovered.

Indulge in an out of this World Feel
Catering to your whole family's
needs, we bring you:

 Luxurious Spa

 Professional Healthcare

 Heavenly Hotel

 Great Shopping

 Exquisite Dining

 Quality Education

 Palm Hills Club

 Community hub







KING'S SCHOOL
NEW CAIRO

KINGS SCHOOL COMING TO PALM HILLS NEW CAIRO



Palm Hills New Cairo will provide an exemplary education for students from the ages of 1 to 18. Students will benefit from the 50-year heritage of academic excellence King's College Schools offer. Providing the best in premium education to over 55,000 students worldwide, King's School graduates are selected to enroll in the most challenging courses at the best universities in the world. 1 in 3 go to Russell Group and Ivy League universities, while 90% of students go to their first-choice university.





The Art of Master Planning

The site's incredible land has great potential to amplify the development and provide remarkable opportunities that are unique to the city of New Cairo. The extremes of the natural land of the site have opportunities to bring value to the development, with incredible views and experiences.

An interconnected open space network offers a variety of experiences from hike and bike trails to moments of shade and rest, and community centers that serve nearby residents.

OUR PARTNERS



Multi-disciplinary firm specialized in design integrated environments

swa

Landscape architecture.
Urban design & planning firm

Nature's Sweet Serenade

Cleo Water Residences offers endless fields of landscaped greenery and colorful flora.


Lagoons serve as scenic dividers between the sprawling environment, promising a better, healthier, more inspired, quality of life to all.



A Portrait of Perfection



82% of Open Green Spaces

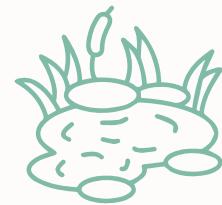

5,000 m² Lagoon spanning
across the whole zone




14 Buildings strategically placed & spaced



A Lakeside Community

The main water feature at Cleo Water Residences is a practice of form and function. The 5,000 m² lagoon provides unparalleled views, while enhancing the climate around.

The lagoon offers unique social spaces bursting with character and appeal, while serving as stunning separators, from one neighborhood to the next.

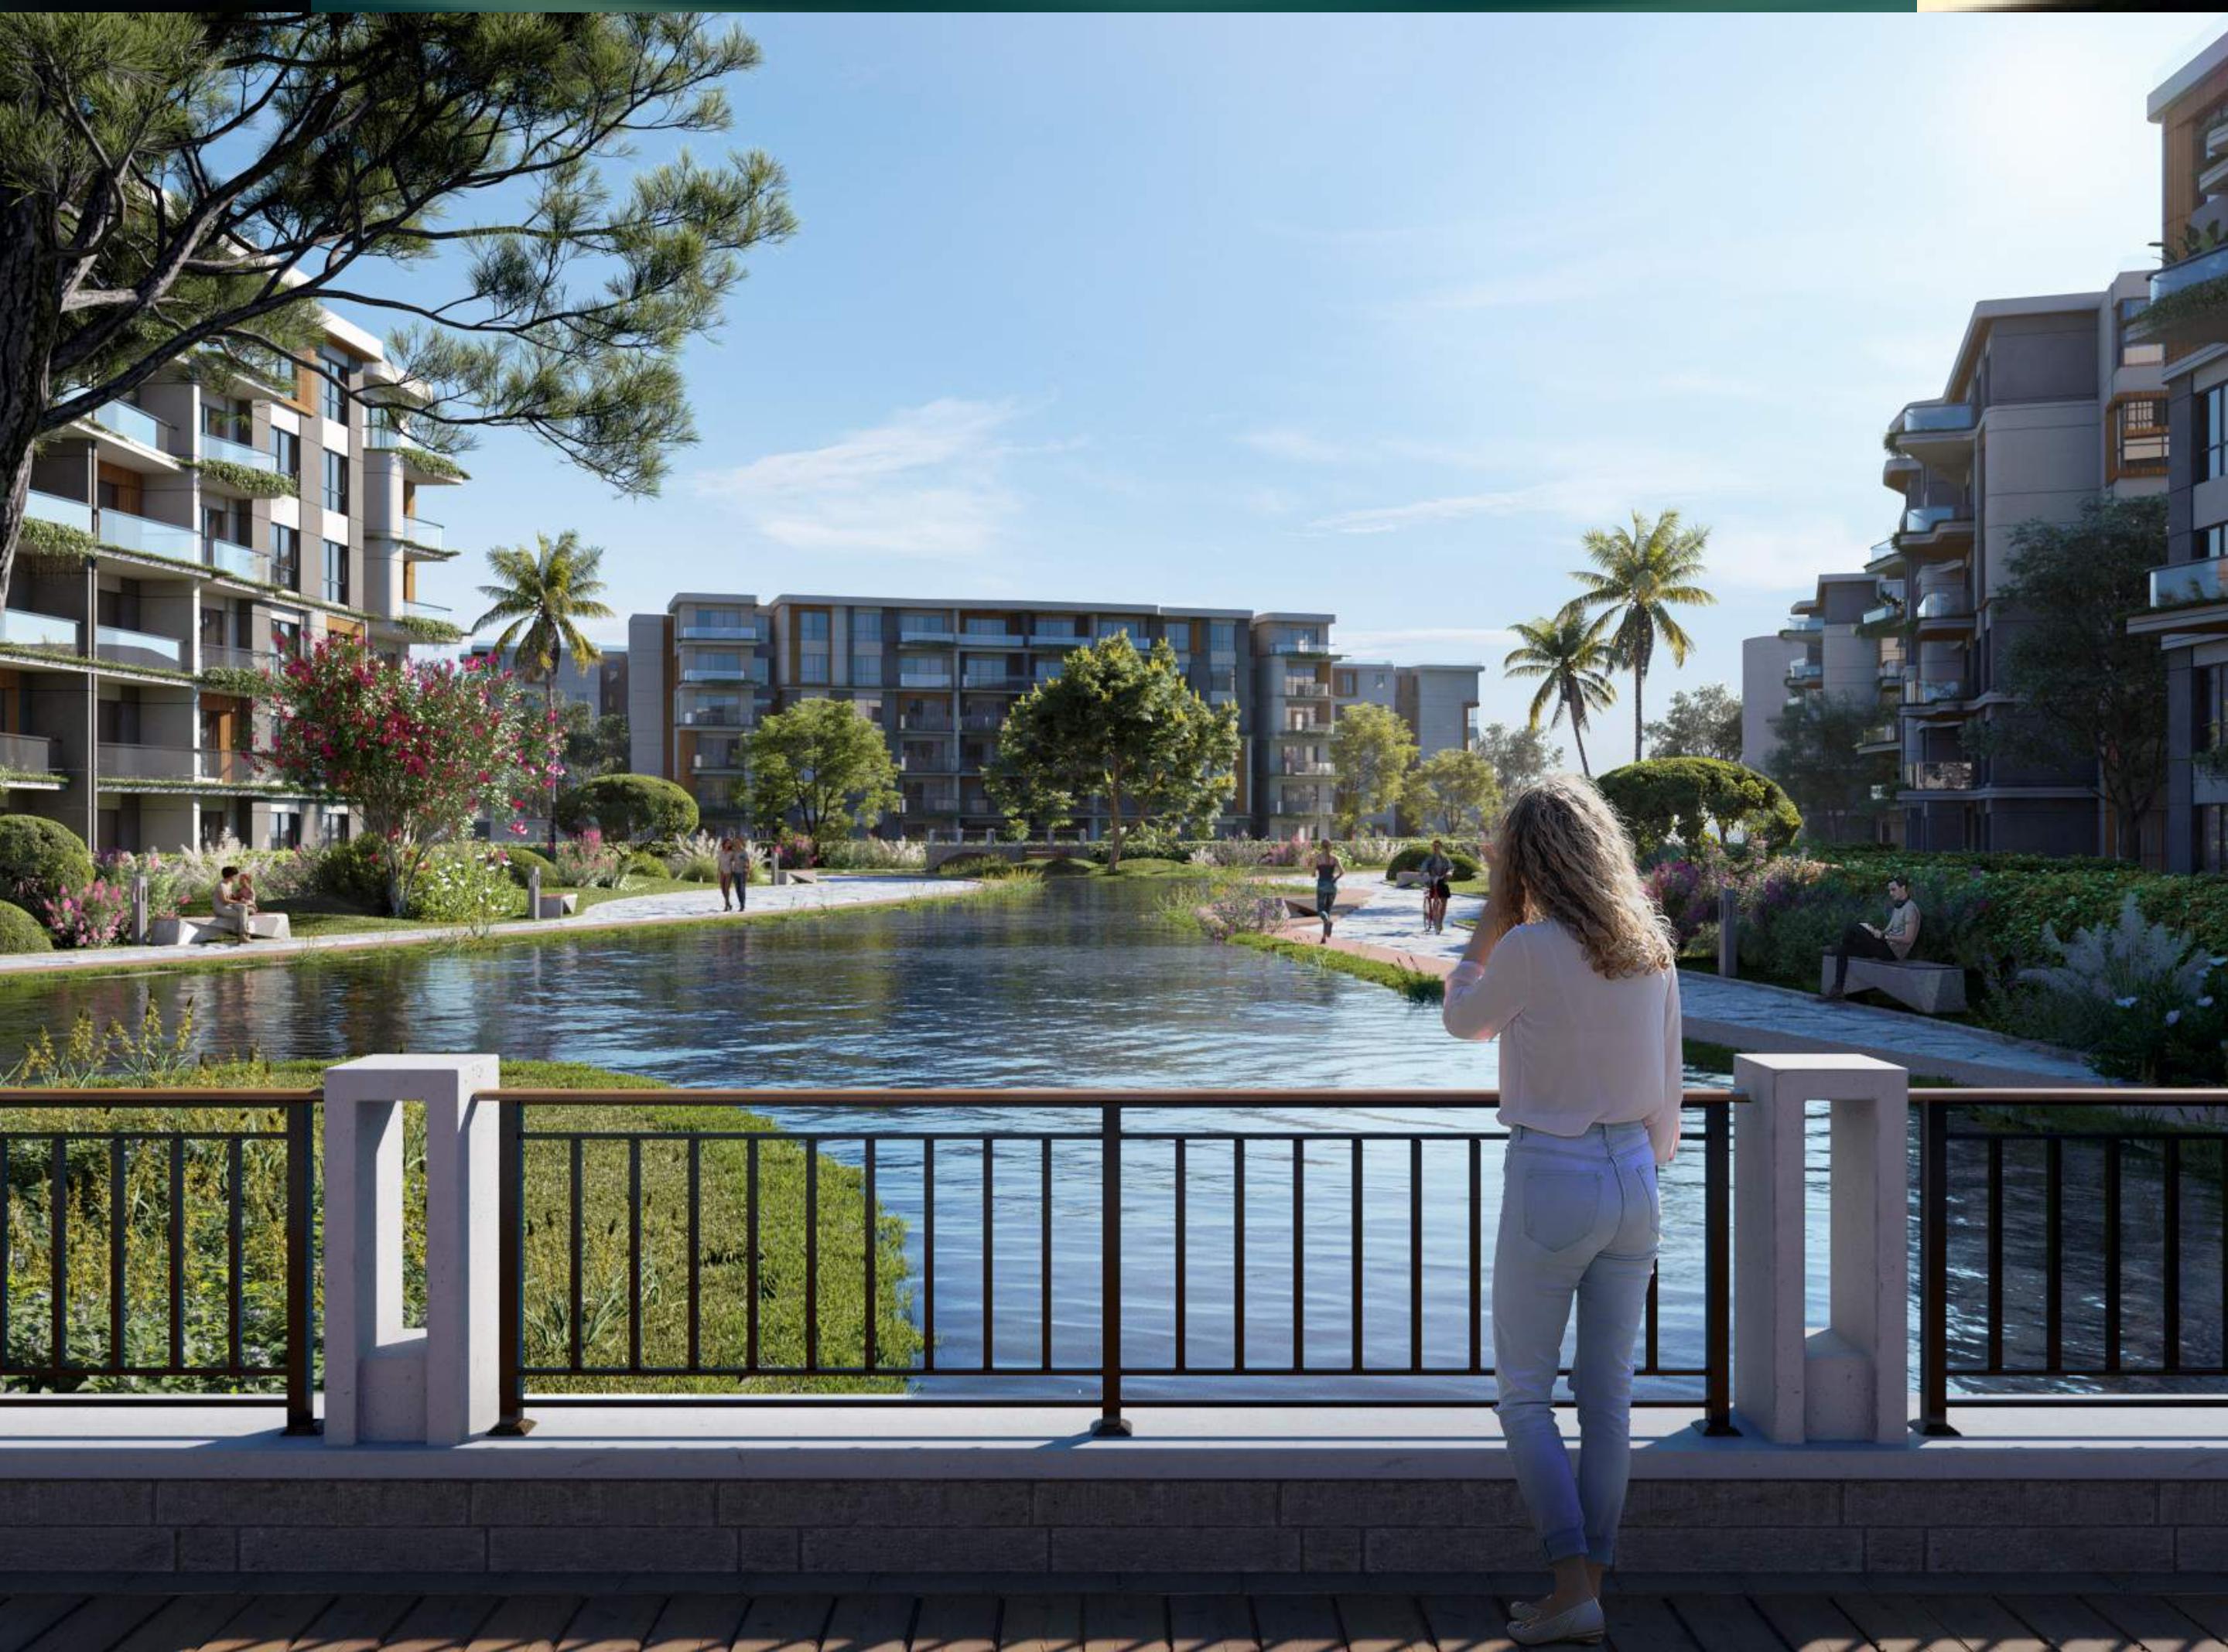

The Greener Side

A soothing sanctuary of serenity, life at Cleo Water Residences couldn't be more of a walk in the park.

Cleo Water Residences offers **82%** of green open spaces that provide welcoming walkways and footpaths that interconnect the 14 fully finished buildings ensuring pleasant, safe, and inspiring springs to your step.




A Healthier Way of Life





The Outdoor Gym provides the ideal atmosphere to burn your adrenaline and spark a rejuvenating spirit of exhilaration, both day and night.

Fully Finished Apartments

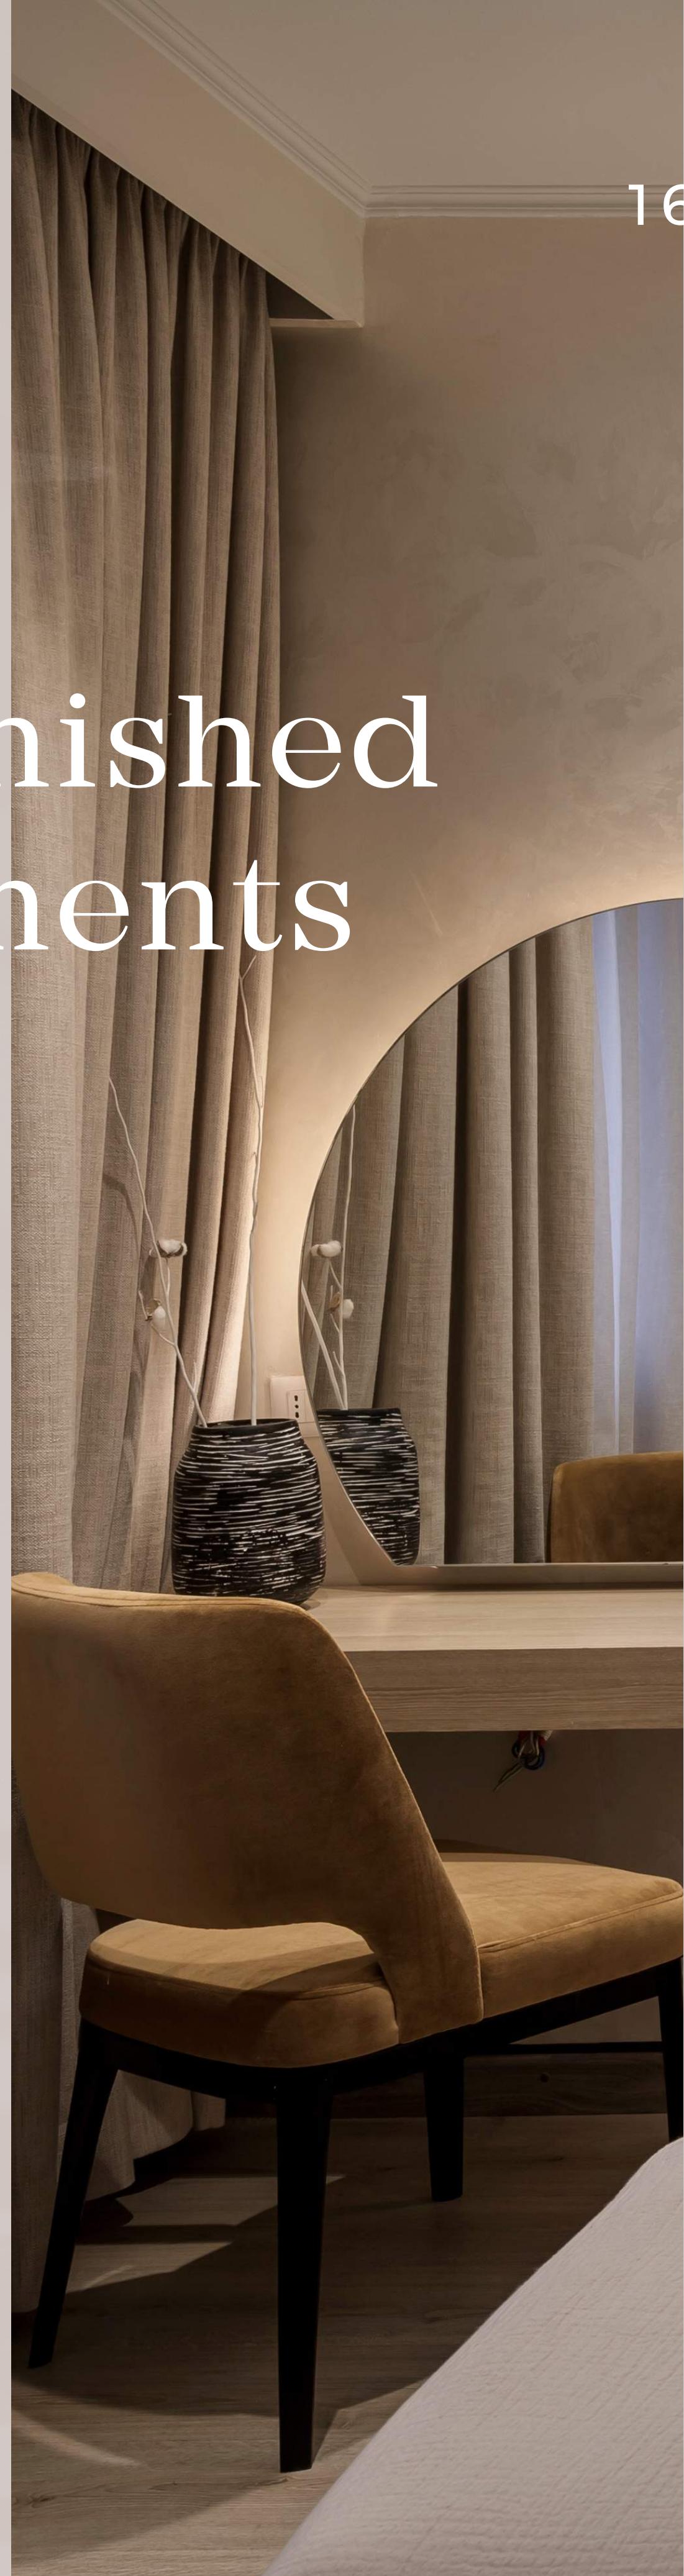

Designed by



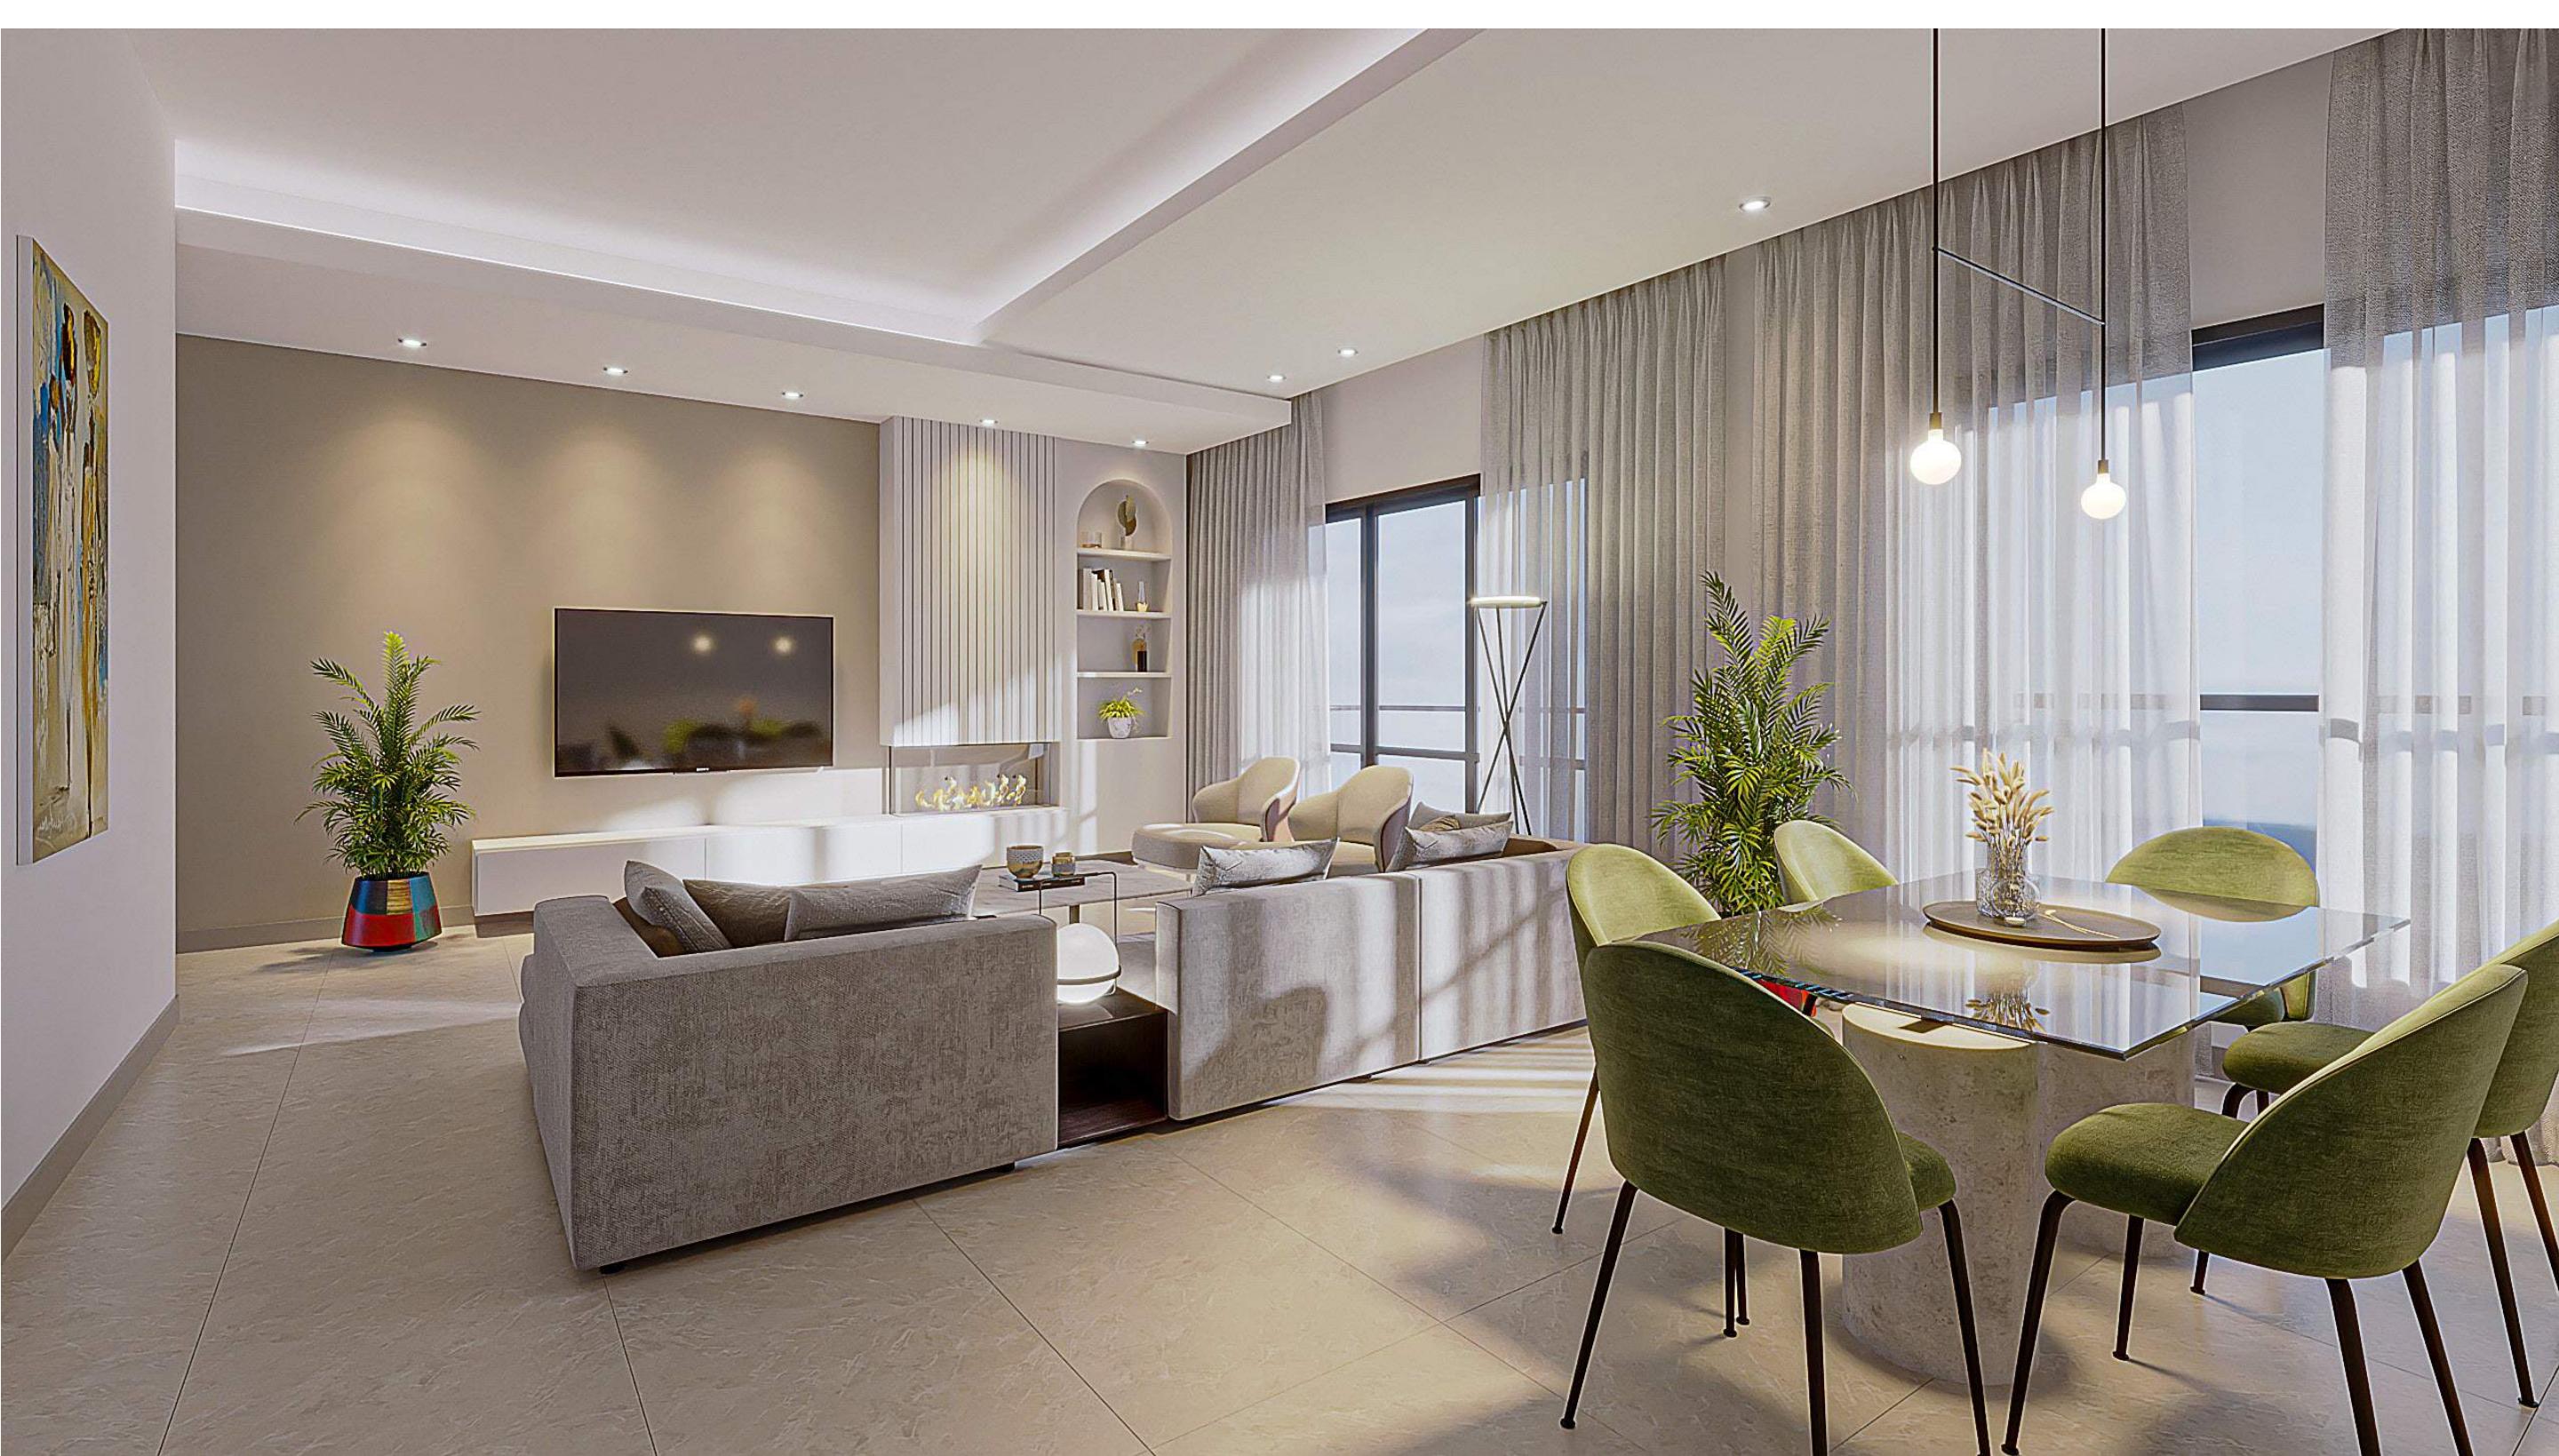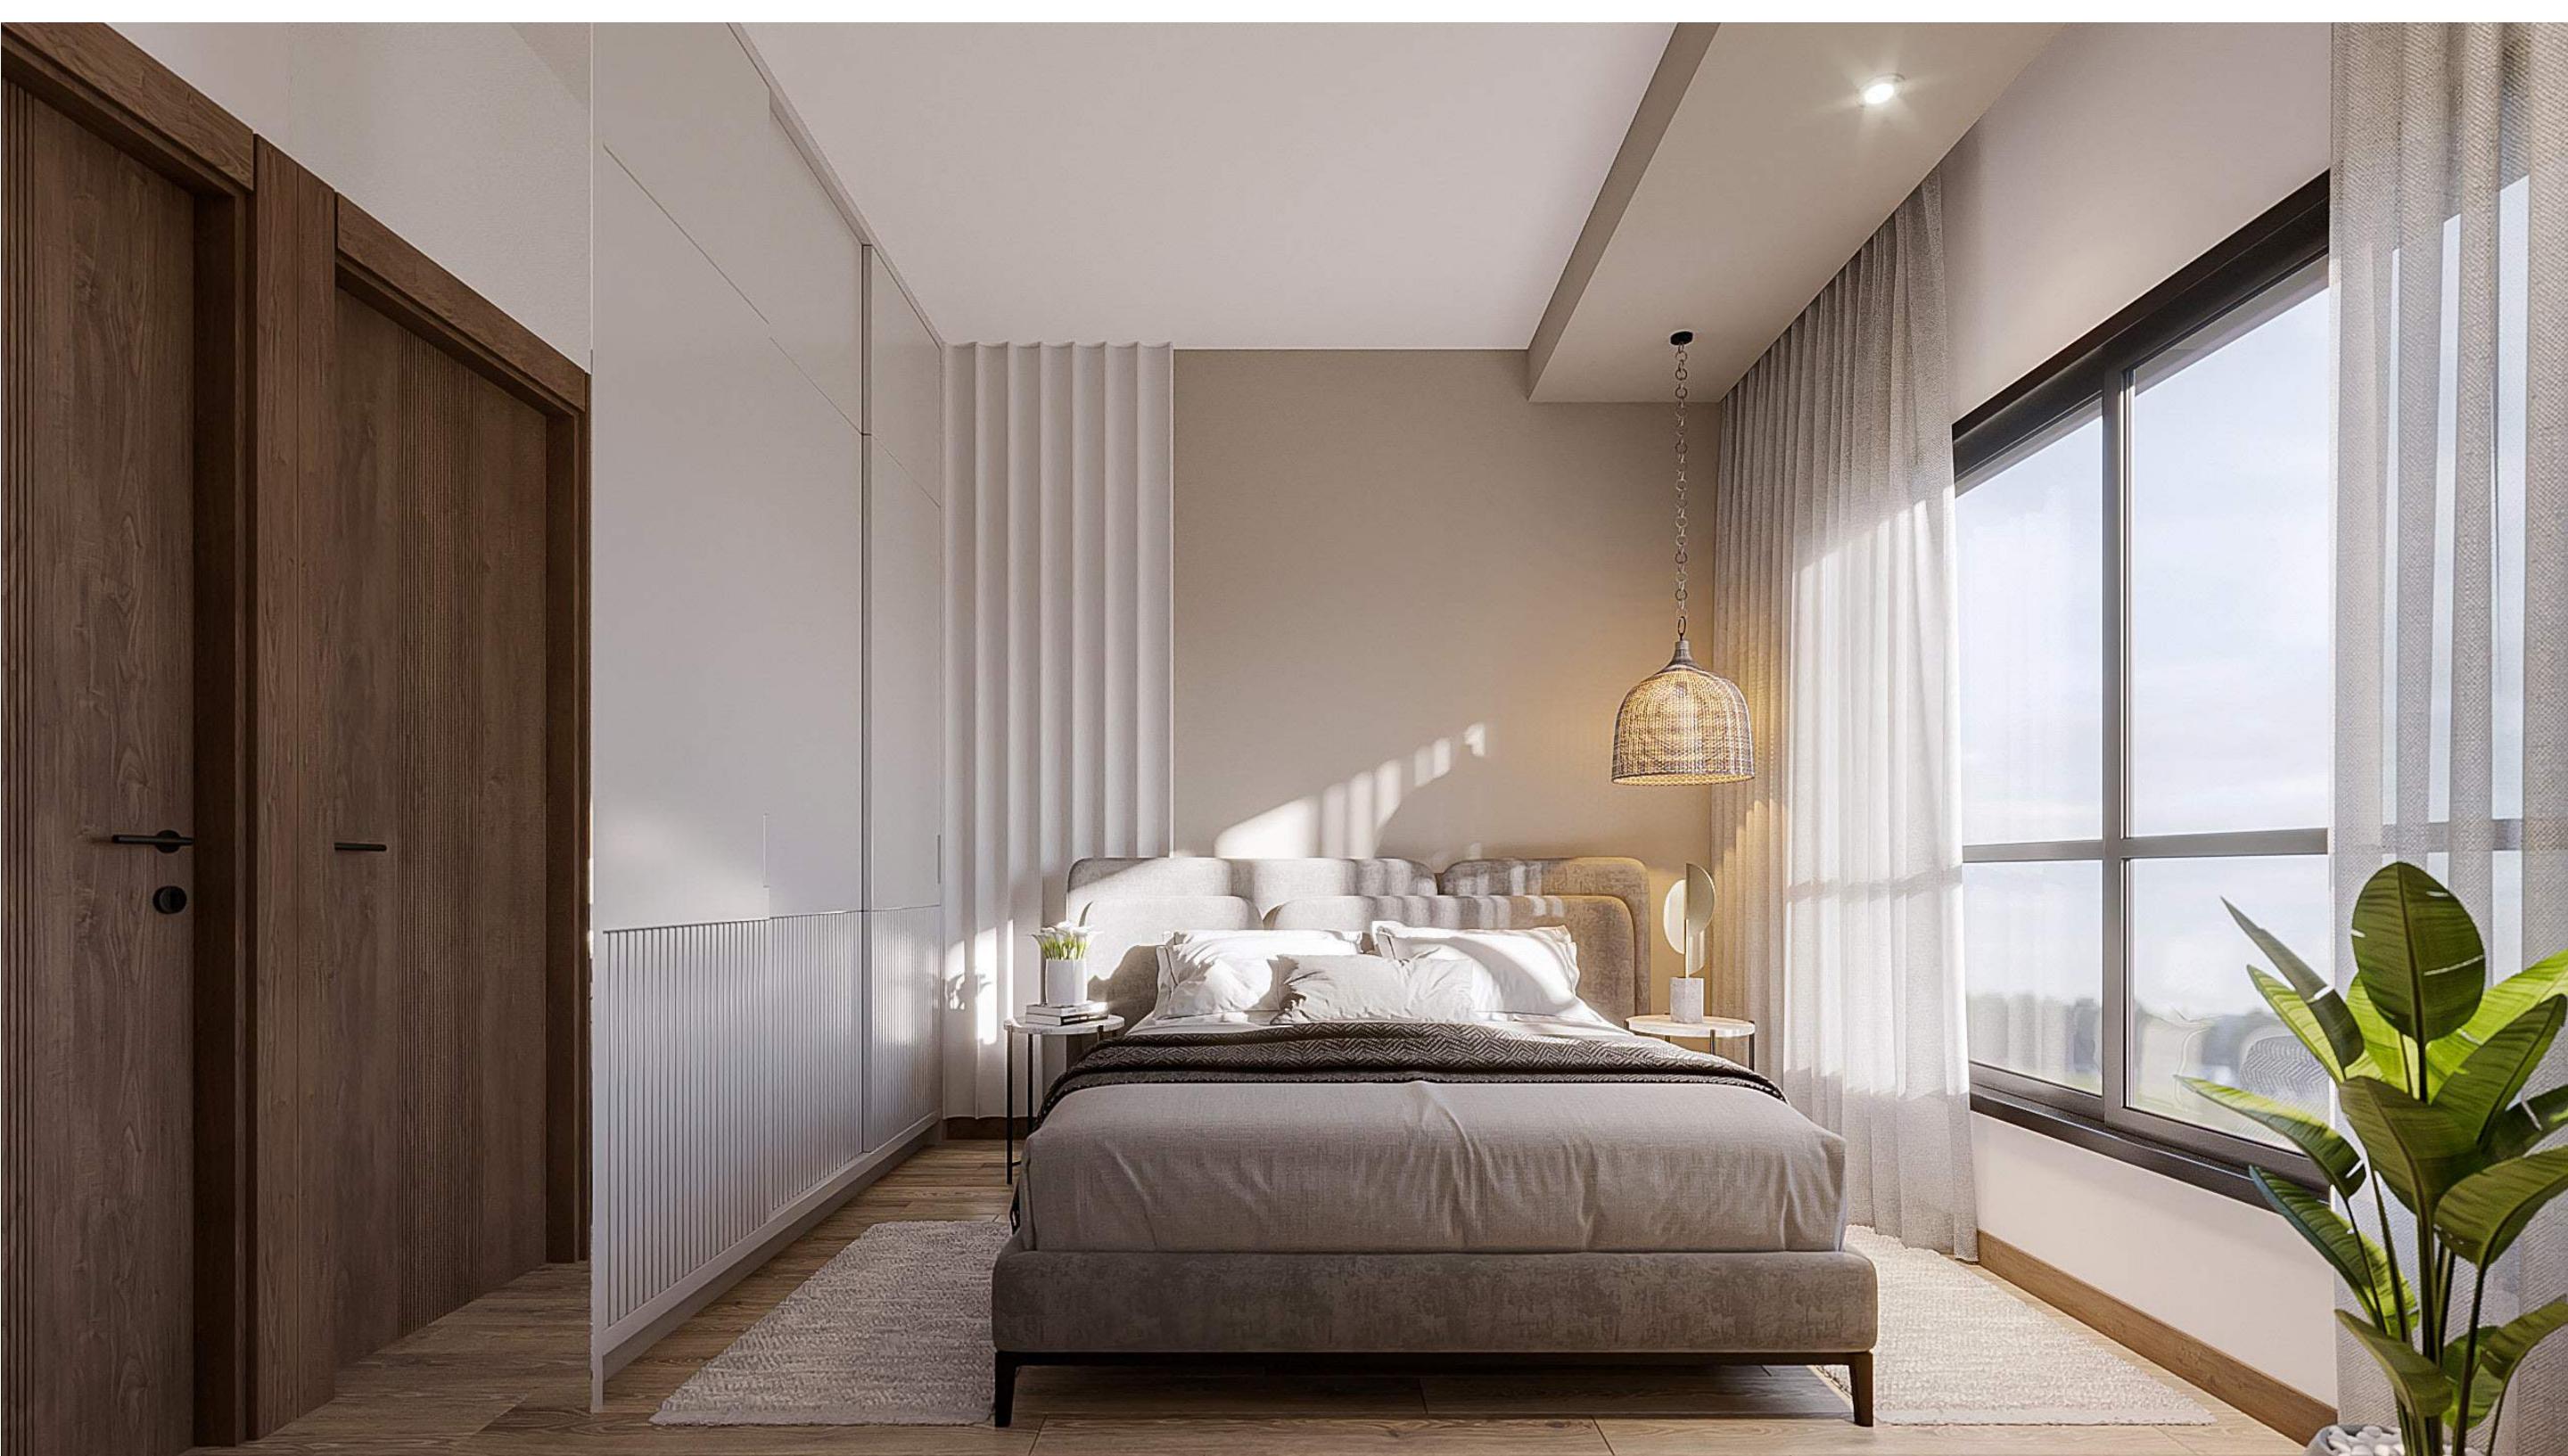



Floor Plans

Building Type



TYPE : D



A

B

GROUND FLOOR

Apartment 01 (1 Bedroom) BUA: 72 m²

Reception - Dining and Kitchenette	3.40 m x 6.30 m
Bathroom	1.80 m x 2.60 m
Terrace	3.50 m x 1.60 m
Bedroom	3.60 m x 3.60 m
Wardrobe / Storage	1.70 m x 0.85 m

Apartment 02 (2 Bedrooms) BUA: 128 m²

Reception & Dining	4.20 m x 7.30 m
Kitchen	2.60 m x 2.60 m
Terrace	4.05 m x 1.75 m
Guest Toilet	1.10 m x 2.75 m
Bathroom	1.80 m x 2.40 m
Lobby / Storage	2.30 m x 1.70 m
Master Bedroom	3.75 m x 3.60 m
Master Bedroom Bathroom	1.80 m x 2.40 m
Bedroom 1	3.60 m x 3.60 m

Apartment 03 (3 Bedrooms + Nanny's) BUA: 172 m²

Lobby	1.40 m x 3.85 m
Reception & Dining	7.30 m x 4.90 m
Kitchen	3.00 m x 2.50 m
Guest Toilet	1.60 m/1.15m x 2.65 m
Terrace	4.40 m x 1.85 m
Master Bedroom	3.60 m x 3.60 m
Master Bedroom Bathroom	1.80 m x 2.50 m
Master Bedroom Dressing	2.40 m x 2.50 m
Bathroom	1.80 m x 2.50 m
Bedroom 1	3.60 m x 3.60 m
Bedroom 2	3.60 m x 3.60 m
Nanny's Room	1.50 m x 2.50 m
Nanny's Bathroom	1.50 m x 1.30 m

Apartment 04 (2 Bedrooms) BUA: 116 m²

Lobby	4.25 m x 1.00 m
Reception & Dining	6.50 m x 3.60 m
Kitchen	2.60 m x 2.60 m
Guest Toilet	1.50 m x 1.40 m
Terrace	3.70 m x 1.50 m
Master Bedroom	3.60 m x 3.60 m
Master Bedroom Bathroom	1.60 m x 2.40 m
Bedroom 1	3.60 m x 3.60 m
Bathroom	1.60 m x 2.40 m

Disclaimer:

1- Renders and accompanying visual materials are not to scale and are intended for illustrative purposes.
3- Roof finishes and pergolas are for presentation purposes only and are optional based on clients request.

2- All Landscaping is not included in the property and solely for illustrative purposes.
4- Palm Hills Developments retains the right to make alterations.

TYPE : D



A

B

FIRST FLOOR

Apartment 11 (1 Bedroom) BUA: 70 m²

Reception - Dining and Kitchenette	3.45 m x 6.30 m
Bathroom	1.80 m x 2.60 m
Terrace	3.20 m x 1.20 m
Bedroom 1	3.60 m x 3.60 m
Wardrobe / Storage	1.70 m x 0.85 m

Apartment 12 (2 Bedrooms) BUA: 128 m²

Reception & Dining	4.20 m x 7.30 m
Kitchen	2.60 m x 2.60 m
Terrace	4.05 m x 1.70 m
Guest Toilet	1.40 m/1.10 m x 2.75 m
Bathroom	1.80 m x 2.40 m
Lobby	1.10 m x 4.60 m
Master Bedroom	3.80 m x 3.60 m
Master Bedroom Bathroom	1.80 m x 2.40 m
Bedroom 1	3.60 m x 3.60 m

Apartment 13 (3 Bedrooms + Nanny's) BUA: 172 m²

Lobby	1.40 m x 3.85 m
Reception & Dining	7.30 m x 4.90 m
Kitchen	3.00 m x 2.50 m
Guest Toilet	1.60 m/1.10m x 2.60 m
Terrace	4.65 m x 1.25 m
Master Bedroom	3.60 m x 3.60 m
Master Bedroom Bathroom	1.80 m x 2.50 m
Bathroom	1.80 m x 2.50 m
Bedroom 1	3.60 m x 3.60 m
Bedroom 2	3.60 m x 3.60 m
Nanny's Room	1.50 m x 2.50 m
Nanny's Bathroom	1.50 m x 1.30 m

Apartment 14 (2 Bedrooms) BUA: 116 m²

Lobby	4.25 m x 1.00 m
Reception & Dining	6.50 m x 3.60 m
Kitchen	2.60 m x 2.60 m
Guest Toilet	1.50 m x 1.40 m
Terrace	3.75 m x 1.35 m/1.75 m
Master Bedroom	3.60 m x 3.60 m
Master Bedroom Bathroom	1.60 m x 2.40 m
Bedroom 1	3.60 m x 3.60 m
Bathroom	1.60 m x 2.40 m

Disclaimer:

1- Renders and accompanying visual materials are not to scale and are intended for illustrative purposes.
3- Roof finishes and pergolas are for presentation purposes only and are optional based on clients request.

2- All Landscaping is not included in the property and solely for illustrative purposes.
4- Palm Hills Developments retains the right to make alterations.

TYPE : D



A

B

TYPICAL FLOOR

Apartment *1 (1 Bedroom) BUA: 70 m²

Reception - Dining and Kitchenette	3.45 m x 6.30 m
Bathroom	1.80 m x 2.60 m
Terrace	3.20 m x 1.20 m
Bedroom 1	3.60 m x 3.60 m
Wardrobe / Storage	1.70 m x 0.85 m

Apartment *2 (2 Bedrooms) BUA: 128 m²

Reception & Dining	4.20 m x 7.30 m
Kitchen	2.60 m x 2.60 m
Terrace	4.05 m x 1.70 m
Guest Toilet	1.40 m/1.10 m x 2.75 m
Bathroom	1.80 m x 2.40 m
Lobby	1.10 m x 4.60 m
Master Bedroom	3.80 m x 3.60 m
Master Bedroom Bathroom	1.80 m x 2.40 m
Bedroom 1	3.60 m x 3.60 m

Apartment *3 (3 Bedrooms + Nanny's) BUA: 172 m²

Lobby	1.40 m x 3.85 m
Reception & Dining	7.30 m x 4.90 m
Kitchen	3.00 m x 2.50 m
Guest Toilet	1.60 m/1.10m x 2.60 m
Terrace	4.65 m x 1.25 m
Master Bedroom	3.60 m x 3.60 m
Master Bedroom Bathroom	1.80 m x 2.50 m
Bathroom	1.80 m x 2.50 m
Bedroom 1	3.60 m x 3.60 m
Bedroom 2	3.60 m x 3.60 m
Nanny's Room	1.50 m x 2.50 m
Nanny's Bathroom	1.50 m x 1.30 m

Apartment *4 (2 Bedrooms) BUA: 116 m²

Lobby	4.25 m x 1.00 m
Reception & Dining	6.50 m x 3.60 m
Kitchen	2.60 m x 2.60 m
Guest Toilet	1.50 m x 1.40 m
Terrace	3.75 m x 1.35 m/1.75 m
Master Bedroom	3.60 m x 3.60 m
Master Bedroom Bathroom	1.60 m x 2.40 m
Bedroom 1	3.60 m x 3.60 m
Bathroom	1.60 m x 2.40 m

Disclaimer:


1- Renders and accompanying visual materials are not to scale and are intended for illustrative purposes.
3- Roof finishes and pergolas are for presentation purposes only and are optional based on clients request.

2- All Landscaping is not included in the property and solely for illustrative purposes.
4- Palm Hills Developments retains the right to make alterations.

Building Type



TYPE : G

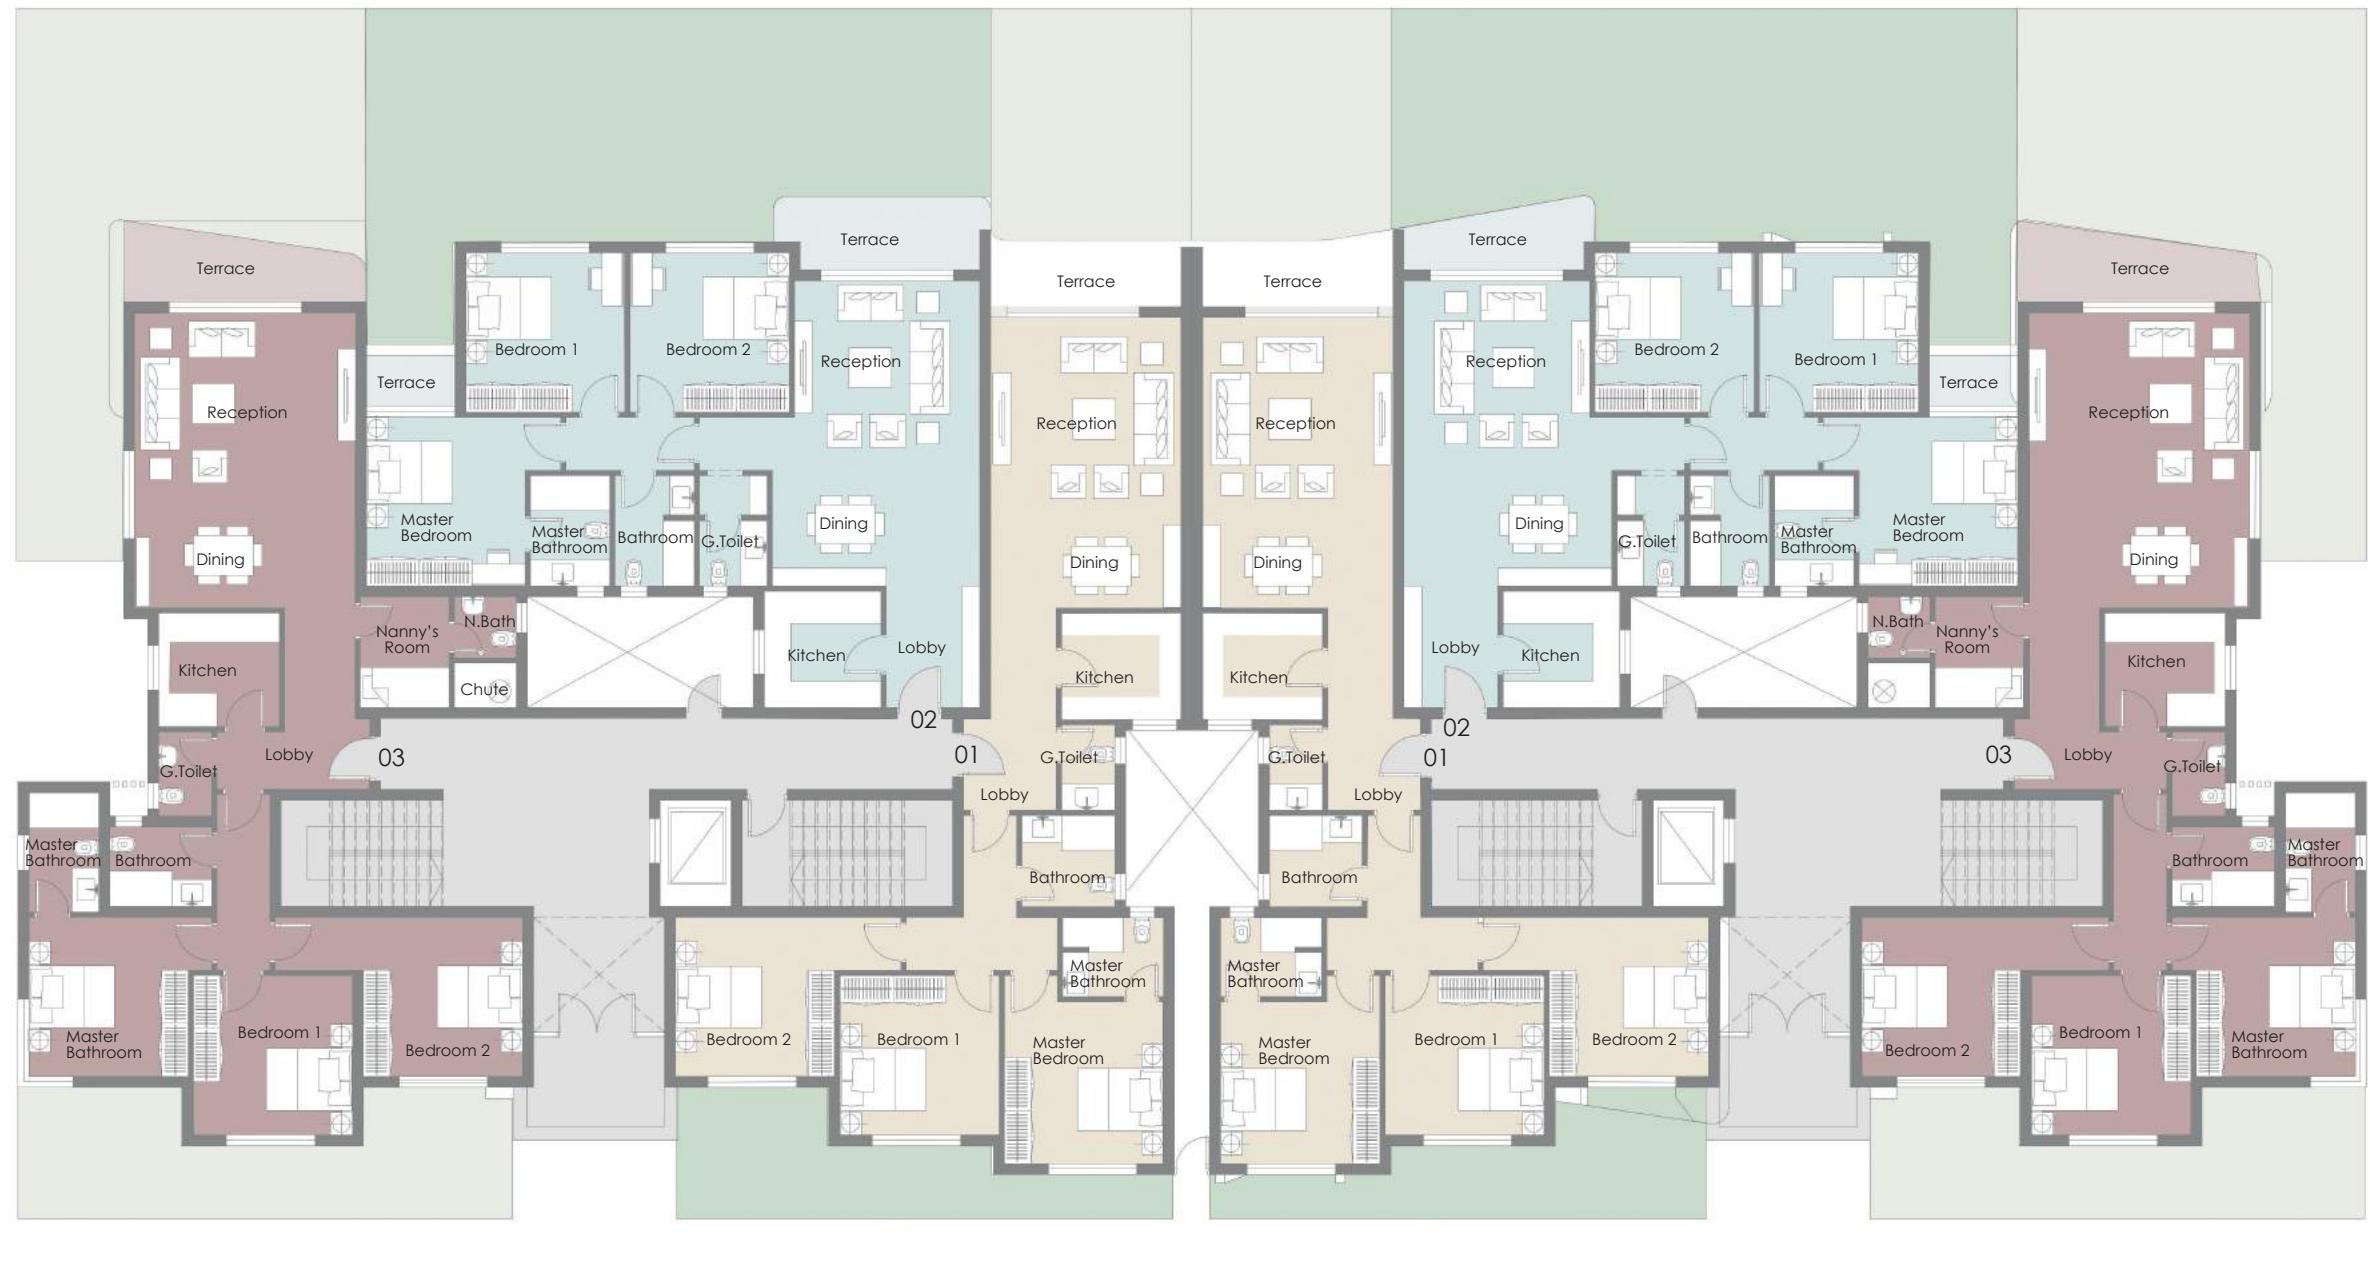

A

B

GROUND FLOOR

Apartment 01 (3 Bedrooms) BUA: 156 m²

Lobby	1.50 m x 4.55 m
Reception & Dining	4.30 m x 6.60 m
Kitchen	2.70 m x 2.40 m
Guest Toilet	1.20 m x 1.90 m
Terrace	4.30 m x 1.65 m
Master Bedroom	3.60 m x 3.65 m
Master Bedroom Bathroom	2.25 m x 1.80 m
Lobby	(1.20 m x 2.30 m) - (3.40 m x 1.20 m)
Bathroom	2.10 m x 2.05 m
Bedroom 1	3.60 m x 3.60 m
Bedroom 2	3.60 m x 3.60 m

Apartment 02 (3 Bedrooms) BUA: 154 m²

Lobby	2.10 m x 2.75 m
Reception & Dining	(4.20 m x 4.30 m) - (4.70 m x 2.60 m)
Kitchen	2.60 m x 2.60 m
Guest Toilet	1.55 m x 1.45 m
Storage	1.50 m x 0.90 m
Terrace	4.30 m x 1.90 m
Master Bedroom - Terrace	3.60 m x 3.80 m - 2.00 m x 1.15 m
Master Bedroom Bathroom	1.80 m x 2.50 m
Lobby	5.15 m x 1.20 m
Bathroom	1.80 m x 2.50 m
Bedroom 1	3.60 m x 3.60 m
Bedroom 2	3.60 m x 3.60 m

Apartment 03 (3 Bedrooms + Nanny's) BUA: 175 m²


Lobby	1.60 m x 4.10 m
Reception & Dining	5.00 m x 6.70 m
Kitchen	2.70 m x 2.55 m
Guest Toilet	1.20 m x 1.90 m
Terrace	5.80 m x 1.65 m / 1.15 m
Master Bedroom	3.60 m x 3.60 m
Master Bedroom Bathroom	1.60 m x 2.70 m
Lobby	1.20 m x 5.40 m
Bathroom	2.30 m x 1.80 m
Bedroom 1	3.60 m x 3.60 m
Bedroom 2	3.60 m x 3.60 m
Nanny's Room	2.00 m x 2.50 m
Nanny's Bathroom	1.40 m x 1.40 m

Disclaimer:

1- Renders and accompanying visual materials are not to scale and are intended for illustrative purposes.
3- Roof finishes and pergolas are for presentation purposes only and are optional based on clients request.

2- All Landscaping is not included in the property and solely for illustrative purposes.
4- Palm Hills Developments retains the right to make alterations.

TYPE : G

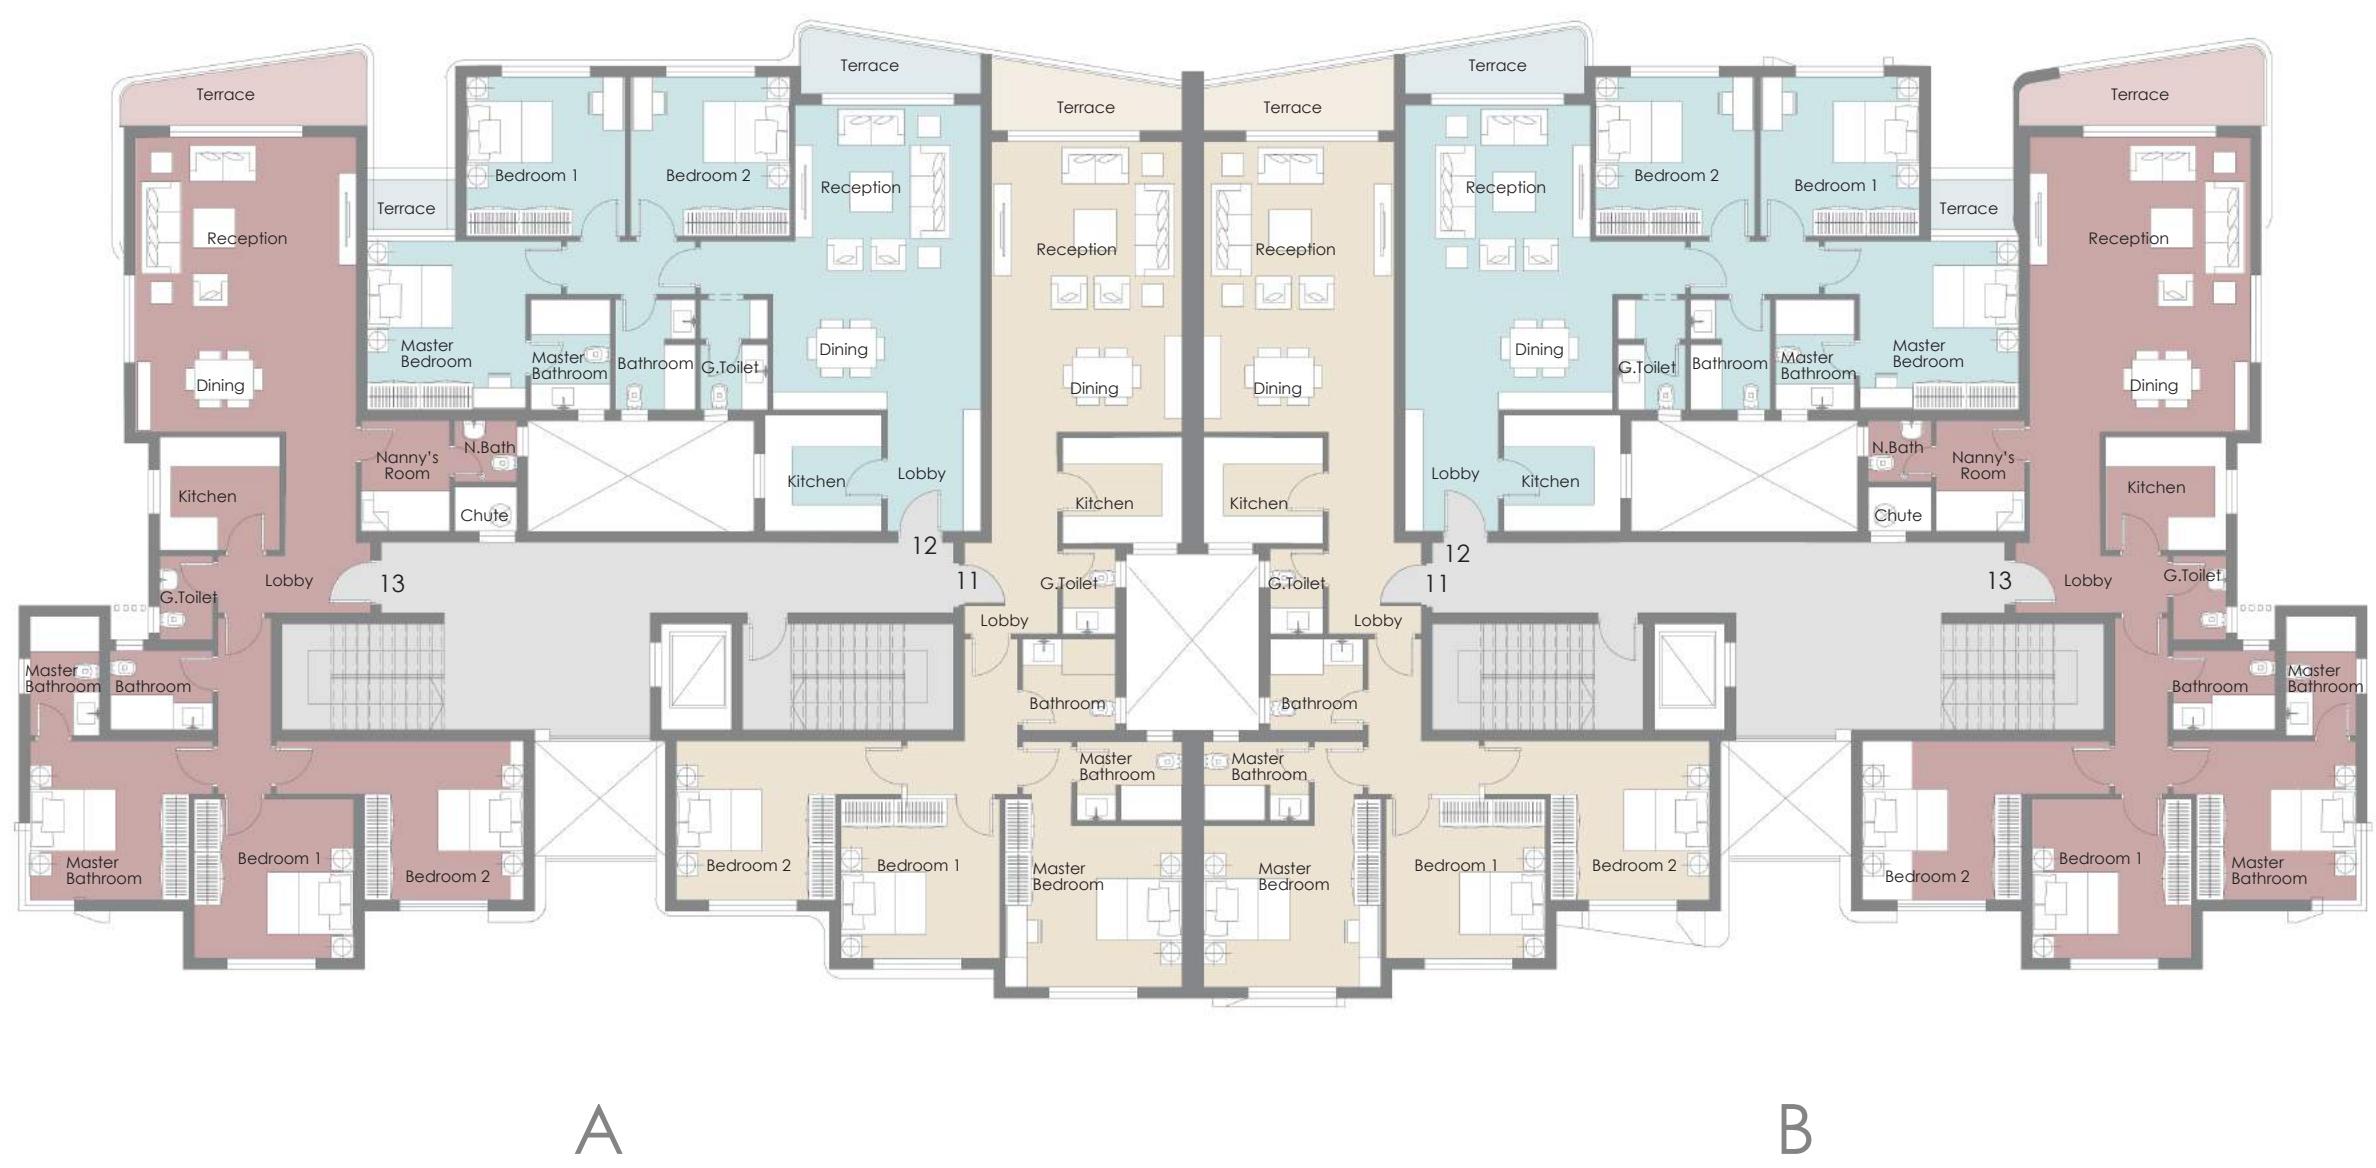

FIRST FLOOR

Apartment 11 (3 Bedrooms) BUA: 158 m²

Lobby	1.35 m x 4.55 m
Reception & Dining	4.30 m x 6.60 m
Kitchen	2.70 m x 2.40 m
Guest Toilet	1.20 m x 1.95 m
Terrace	4.30 m x 1.30 m
Master Bedroom	4.00 m x 3.65 m
Master Bedroom Bathroom	2.30 m x 1.80 m
Lobby	(1.20 m x 2.30 m) - (3.40 m x 1.20 m)
Bathroom	2.10 m x 2.00 m
Bedroom 1	3.60 m x 3.60 m
Bedroom 2	3.60 m x 3.60 m

Apartment 12 (3 Bedrooms) BUA: 154 m²

Lobby	2.20 m x 2.75 m
Reception & Dining	(4.20 m x 4.30 m) - (4.70 m x 2.60 m)
Kitchen	2.60 m x 2.60 m
Guest Toilet	1.50 m x 1.45 m
Storage	1.50 m x 0.90 m
Terrace	4.00 m x 2.00 m / 1.40 m
Master Bedroom - Terrace	3.60 m x 3.80 m - 2.00 m x 1.15 m
Master Bedroom Bathroom	1.80 m x 2.50 m
Lobby	5.60 m x 1.20 m
Bathroom	1.80 m x 2.50 m
Bedroom 1	3.60 m x 3.60 m
Bedroom 2	3.60 m x 3.60 m

Apartment 13 (3 Bedrooms + Nanny's) BUA: 175 m²


Lobby	1.60 m x 4.10 m
Reception & Dining	5.00 m x 6.70 m
Kitchen	2.70 m x 2.55 m
Guest Toilet	1.20 m x 1.90 m
Terrace	5.60 m x 1.00 m / 1.80 m
Master Bedroom	3.60 m x 3.60 m
Master Bedroom Bathroom	1.60 m x 2.70 m
Lobby	1.20 m x 5.40 m
Bathroom	2.30 m x 1.80 m
Bedroom 1	3.60 m x 3.60 m
Bedroom 2	3.60 m x 3.60 m
Nanny's Room	2.00 m x 2.50 m
Nanny's Bathroom	1.40 m x 1.40 m

Disclaimer:

1- Renders and accompanying visual materials are not to scale and are intended for illustrative purposes.
3- Roof finishes and pergolas are for presentation purposes only and are optional based on clients request.

2- All Landscaping is not included in the property and solely for illustrative purposes.
4- Palm Hills Developments retains the right to make alterations.

TYPE : G

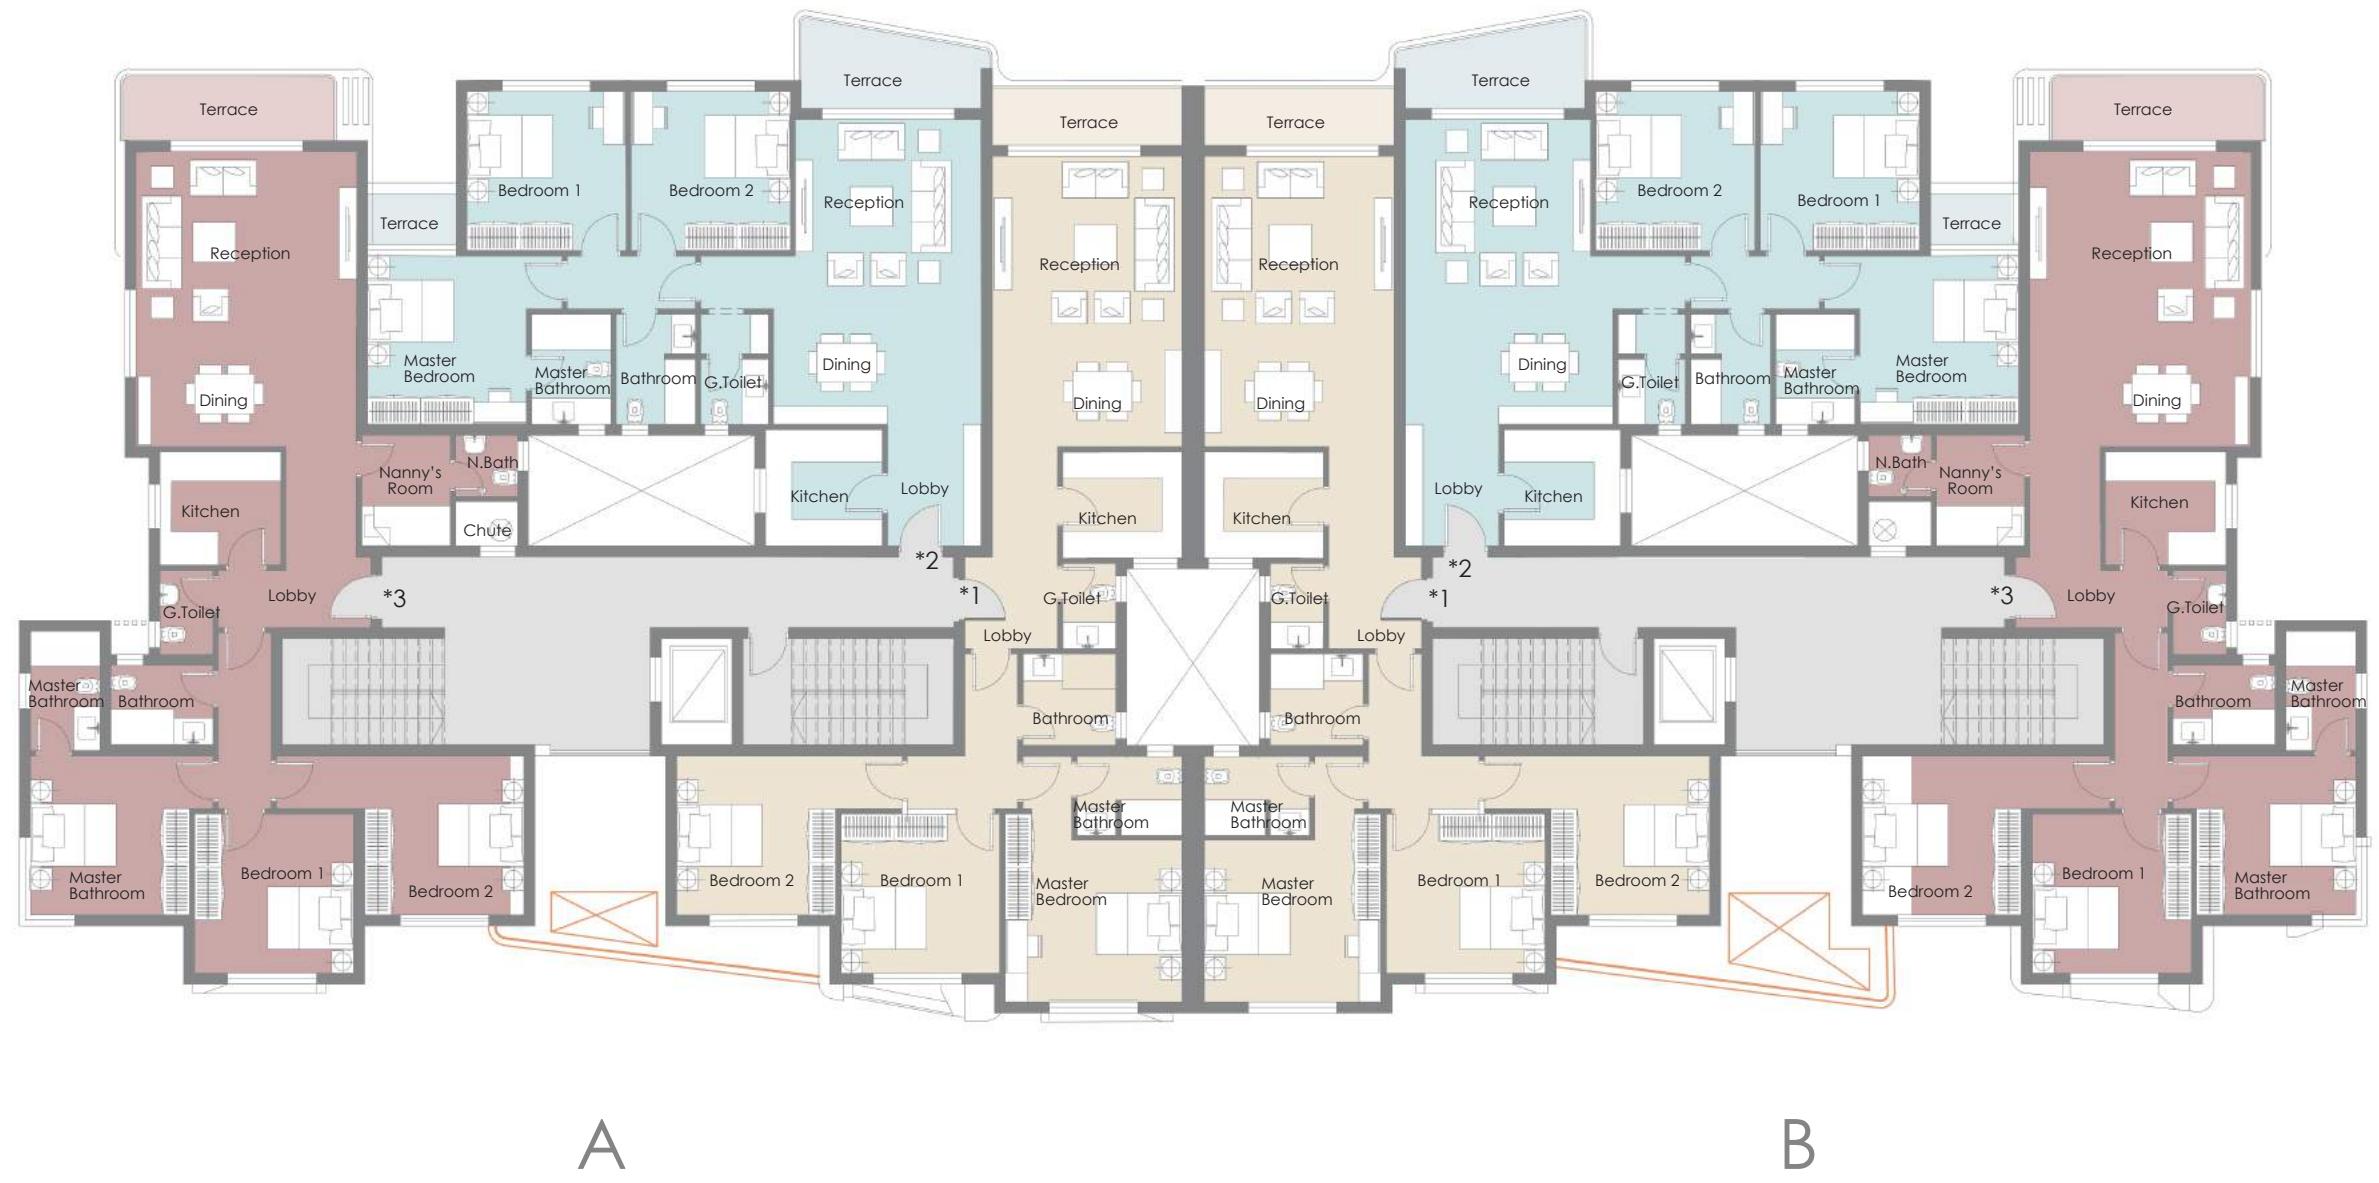

TYPICAL FLOOR

Apartment *1 (3 Bedrooms) BUA: 158 m²

Lobby	1.35 m x 4.55 m
Reception & Dining	4.30 m x 6.60 m
Kitchen	2.70 m x 2.40 m
Guest Toilet	1.20 m x 1.95 m
Terrace	4.30 m x 1.30 m
Master Bedroom	4.00 m x 3.65 m
Master Bedroom Bathroom	2.30 m x 1.80 m
Lobby	(1.20 m x 2.30 m) - (3.40 m x 1.20 m)
Bathroom	2.10 m x 2.00 m
Bedroom 1	3.60 m x 3.60 m
Bedroom 2	3.60 m x 3.60 m

Apartment *2 (3 Bedrooms) BUA: 154 m²

Lobby	2.20 m x 2.75 m
Reception & Dining	(4.20 m x 4.30 m) - (4.70 m x 2.60 m)
Kitchen	2.60 m x 2.60 m
Guest Toilet	1.50 m x 1.45 m
Storage	1.50 m x 0.90 m
Terrace	4.00 m x 2.00 m / 1.40 m
Master Bedroom - Terrace	3.60 m x 3.80 m - 2.00 m x 1.15 m
Master Bedroom Bathroom	1.80 m x 2.50 m
Lobby	5.60 m x 1.20 m
Bathroom	1.80 m x 2.50 m
Bedroom 1	3.60 m x 3.60 m
Bedroom 2	3.60 m x 3.60 m

Apartment *3 (3 Bedrooms + Nanny's) BUA: 175 m²

Lobby	1.60 m x 4.10 m
Reception & Dining	5.00 m x 6.70 m
Kitchen	2.70 m x 2.55 m
Guest Toilet	1.20 m x 1.90 m
Terrace	5.60 m x 1.50m
Master Bedroom	3.60 m x 3.60 m
Master Bedroom Bathroom	1.60 m x 2.70 m
Lobby	1.20 m x 5.40 m
Bathroom	2.30 m x 1.80 m
Bedroom 1	3.60 m x 3.60 m
Bedroom 2	3.60 m x 3.60 m
Nanny's Room	2.00 m x 2.50 m
Nanny's Bathroom	1.40 m x 1.40 m

Disclaimer:

1- Renders and accompanying visual materials are not to scale and are intended for illustrative purposes.
3- Roof finishes and pergolas are for presentation purposes only and are optional based on clients request.

2- All Landscaping is not included in the property and solely for illustrative purposes.
4- Palm Hills Developments retains the right to make alterations.



Construction Update







cleo

WATER RESIDENCES