

W SIGNATURE

W Signature Master Plan













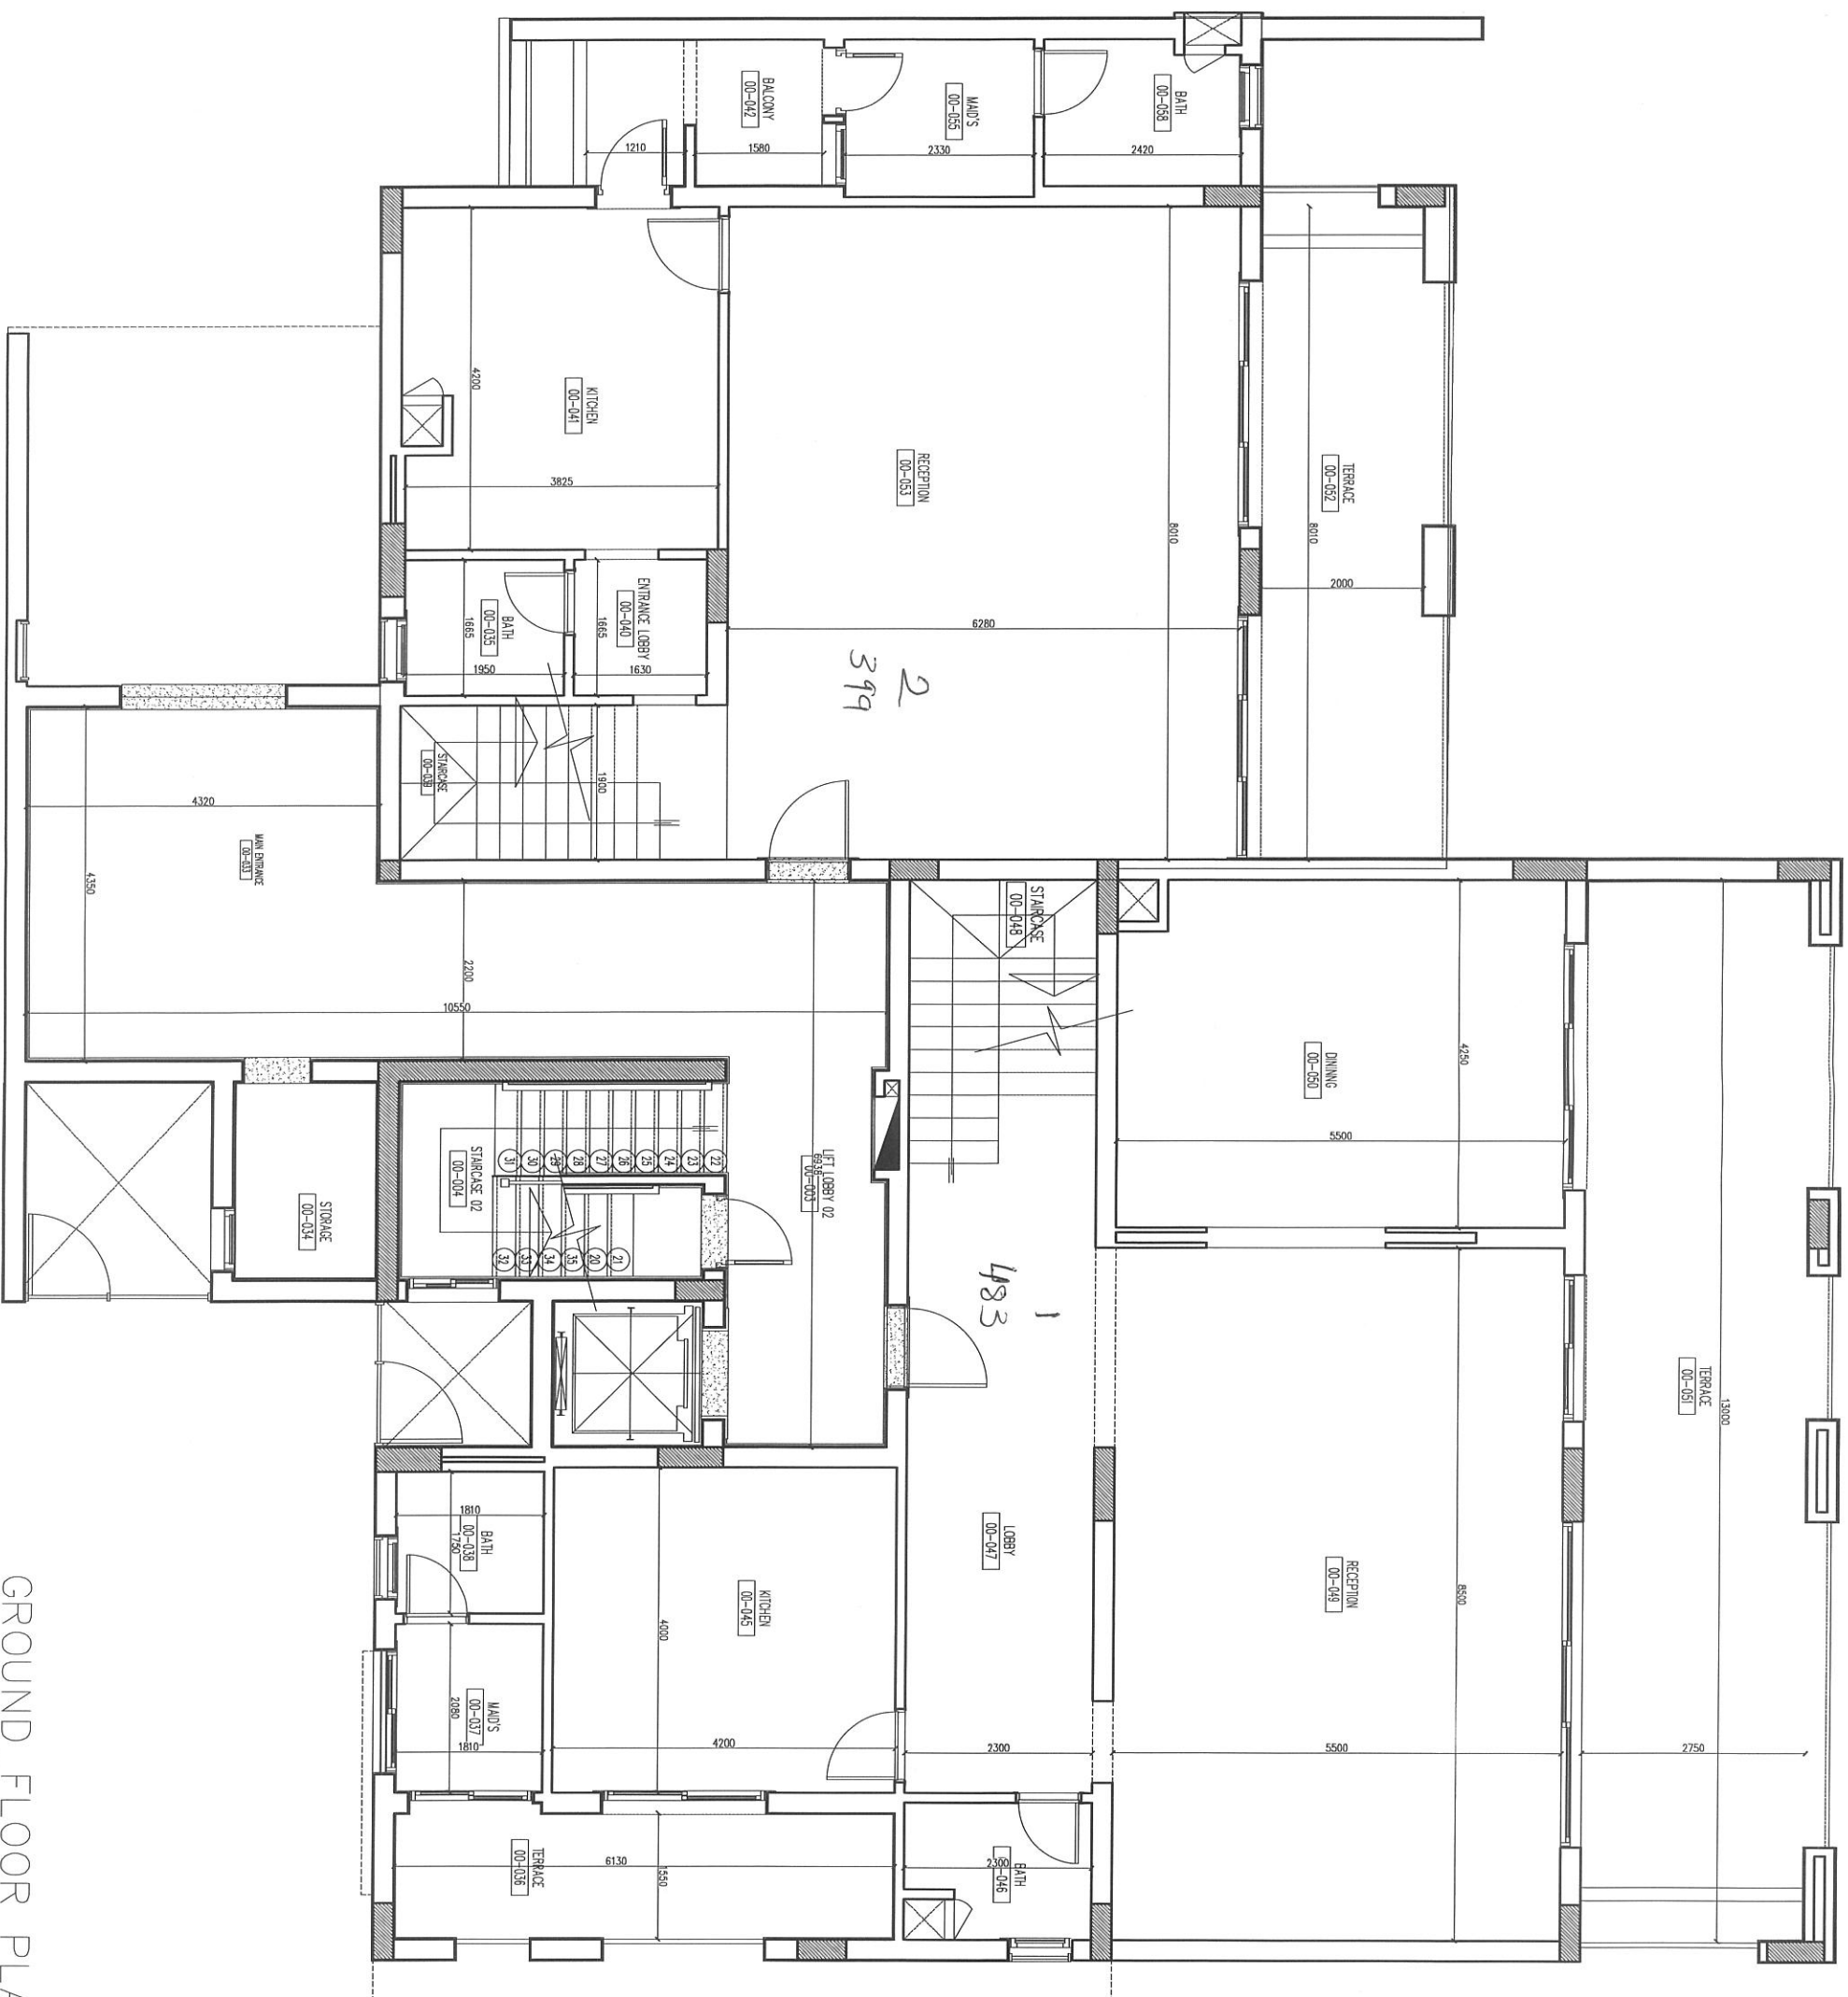


GROUND FLOOR PLAN
SCALE 1:50



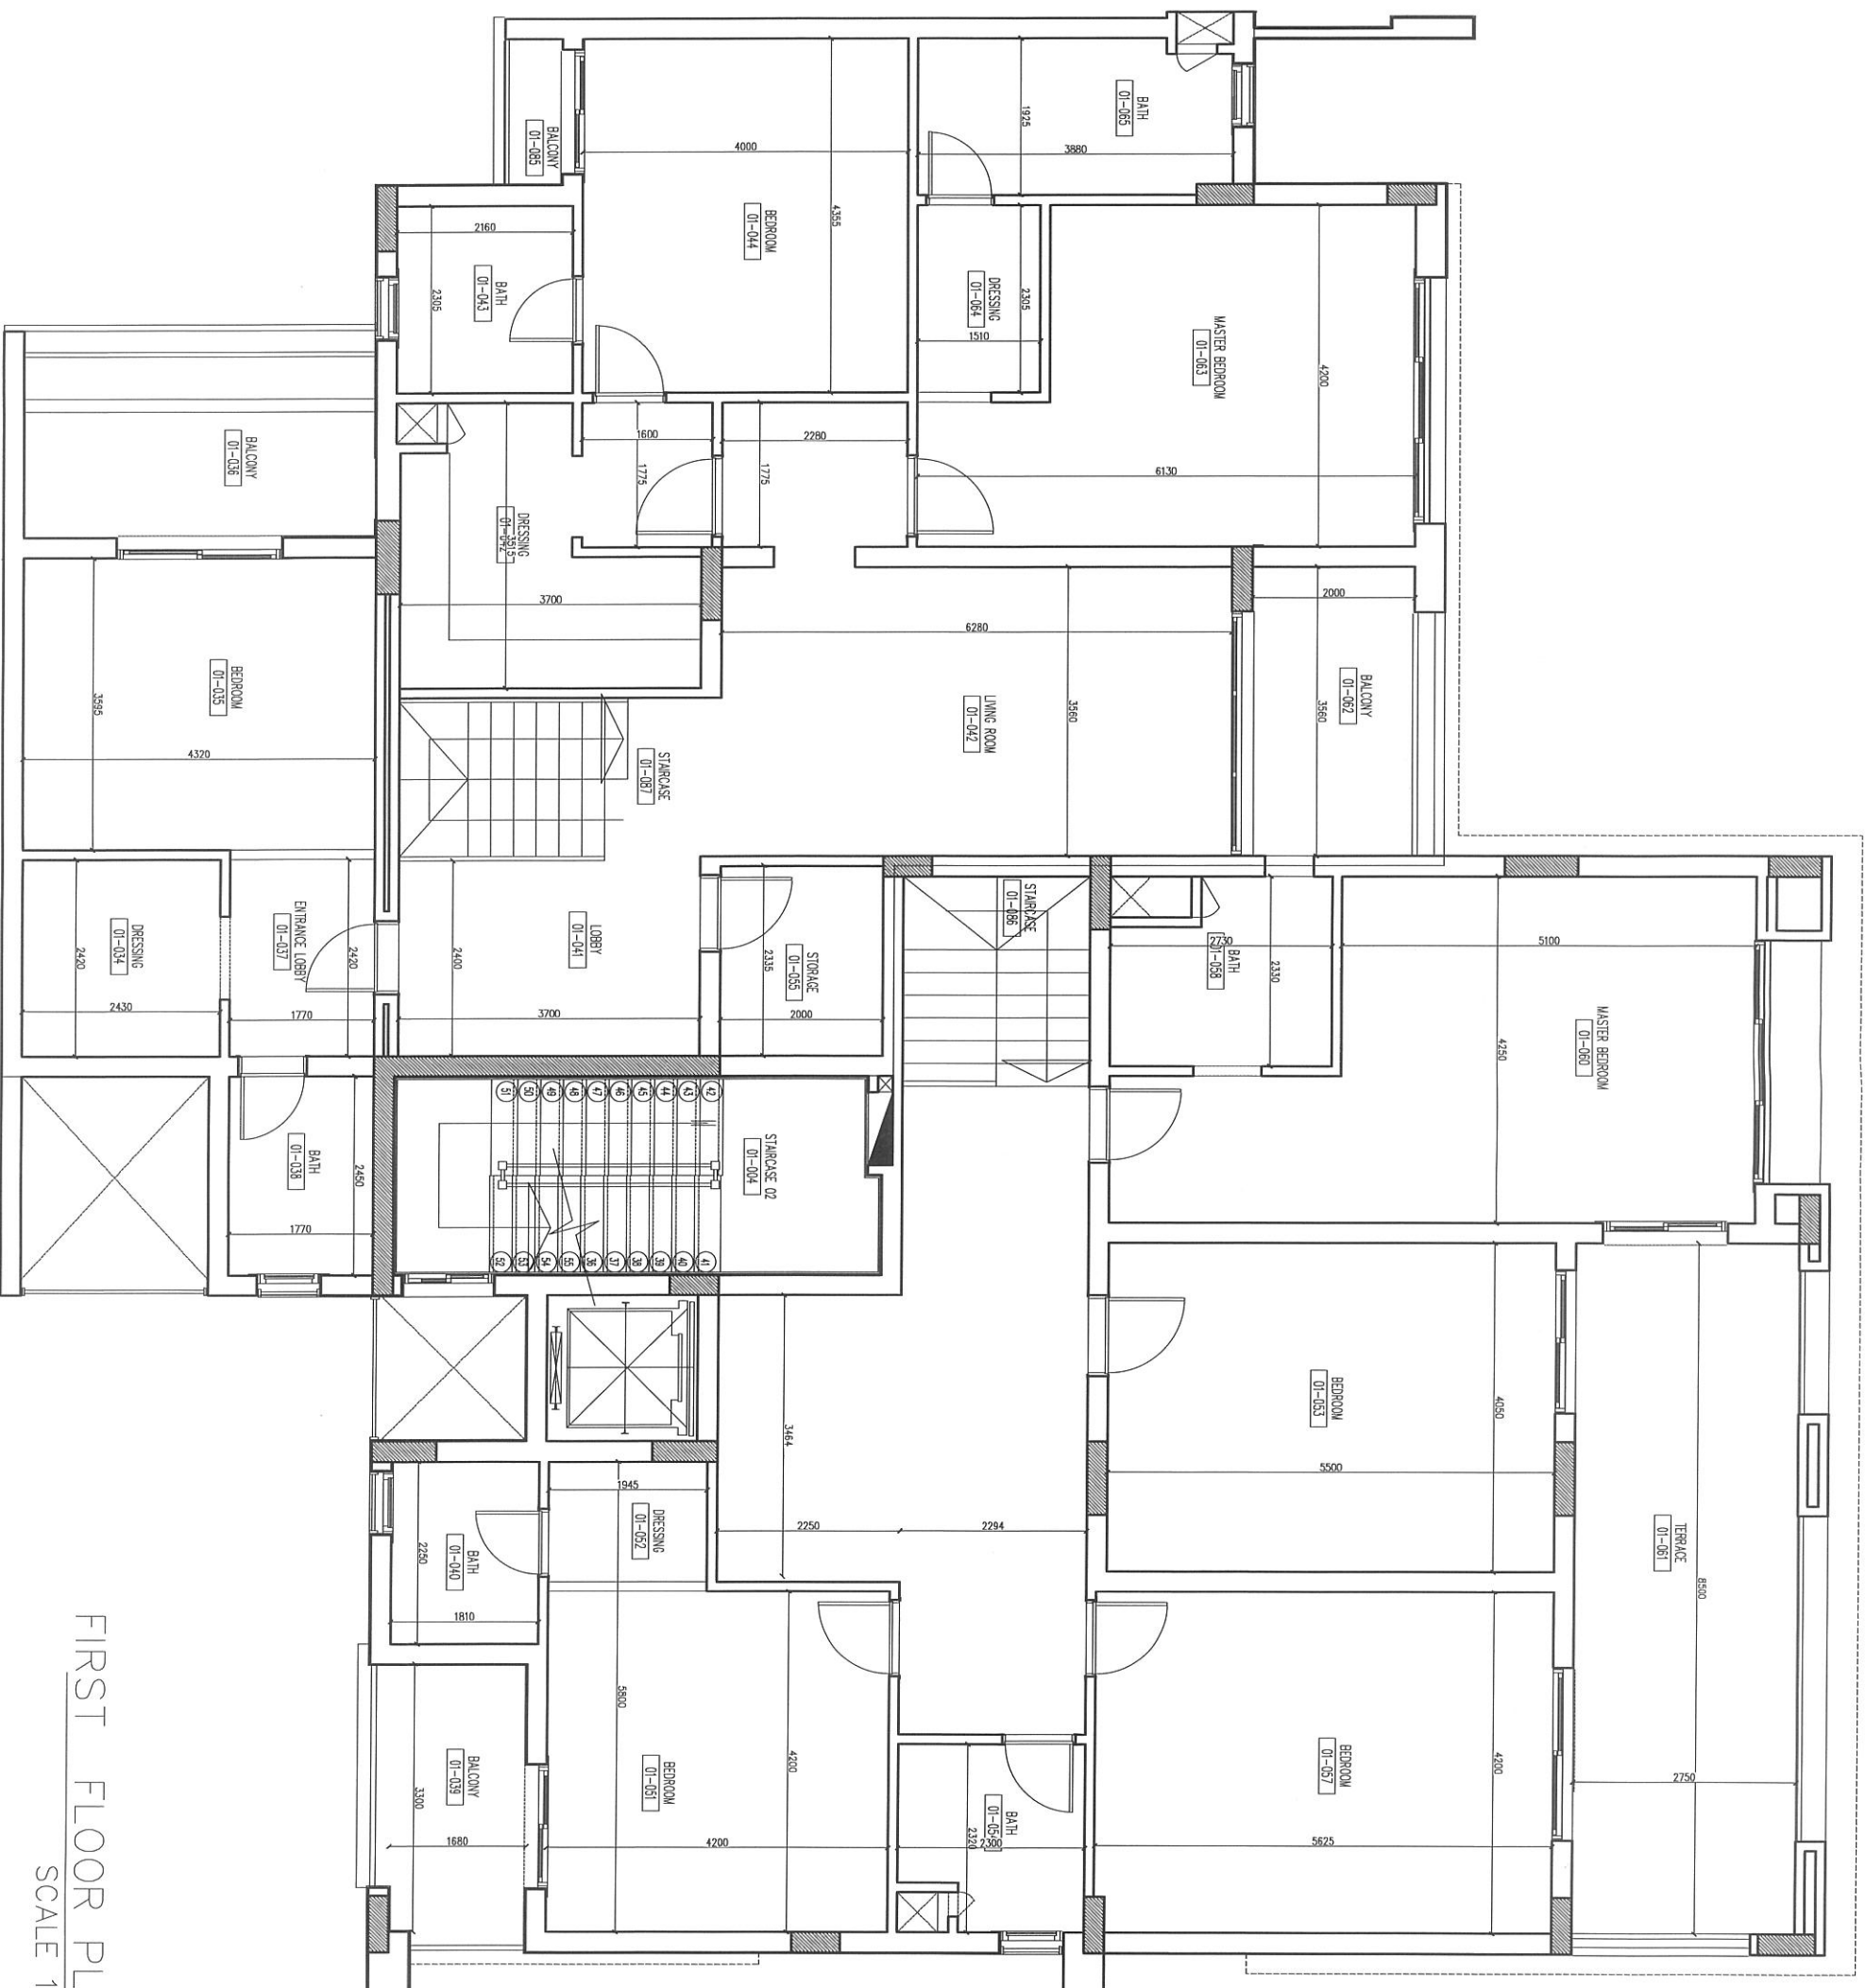

FIRST FLOOR PLAN
SCALE 1:50



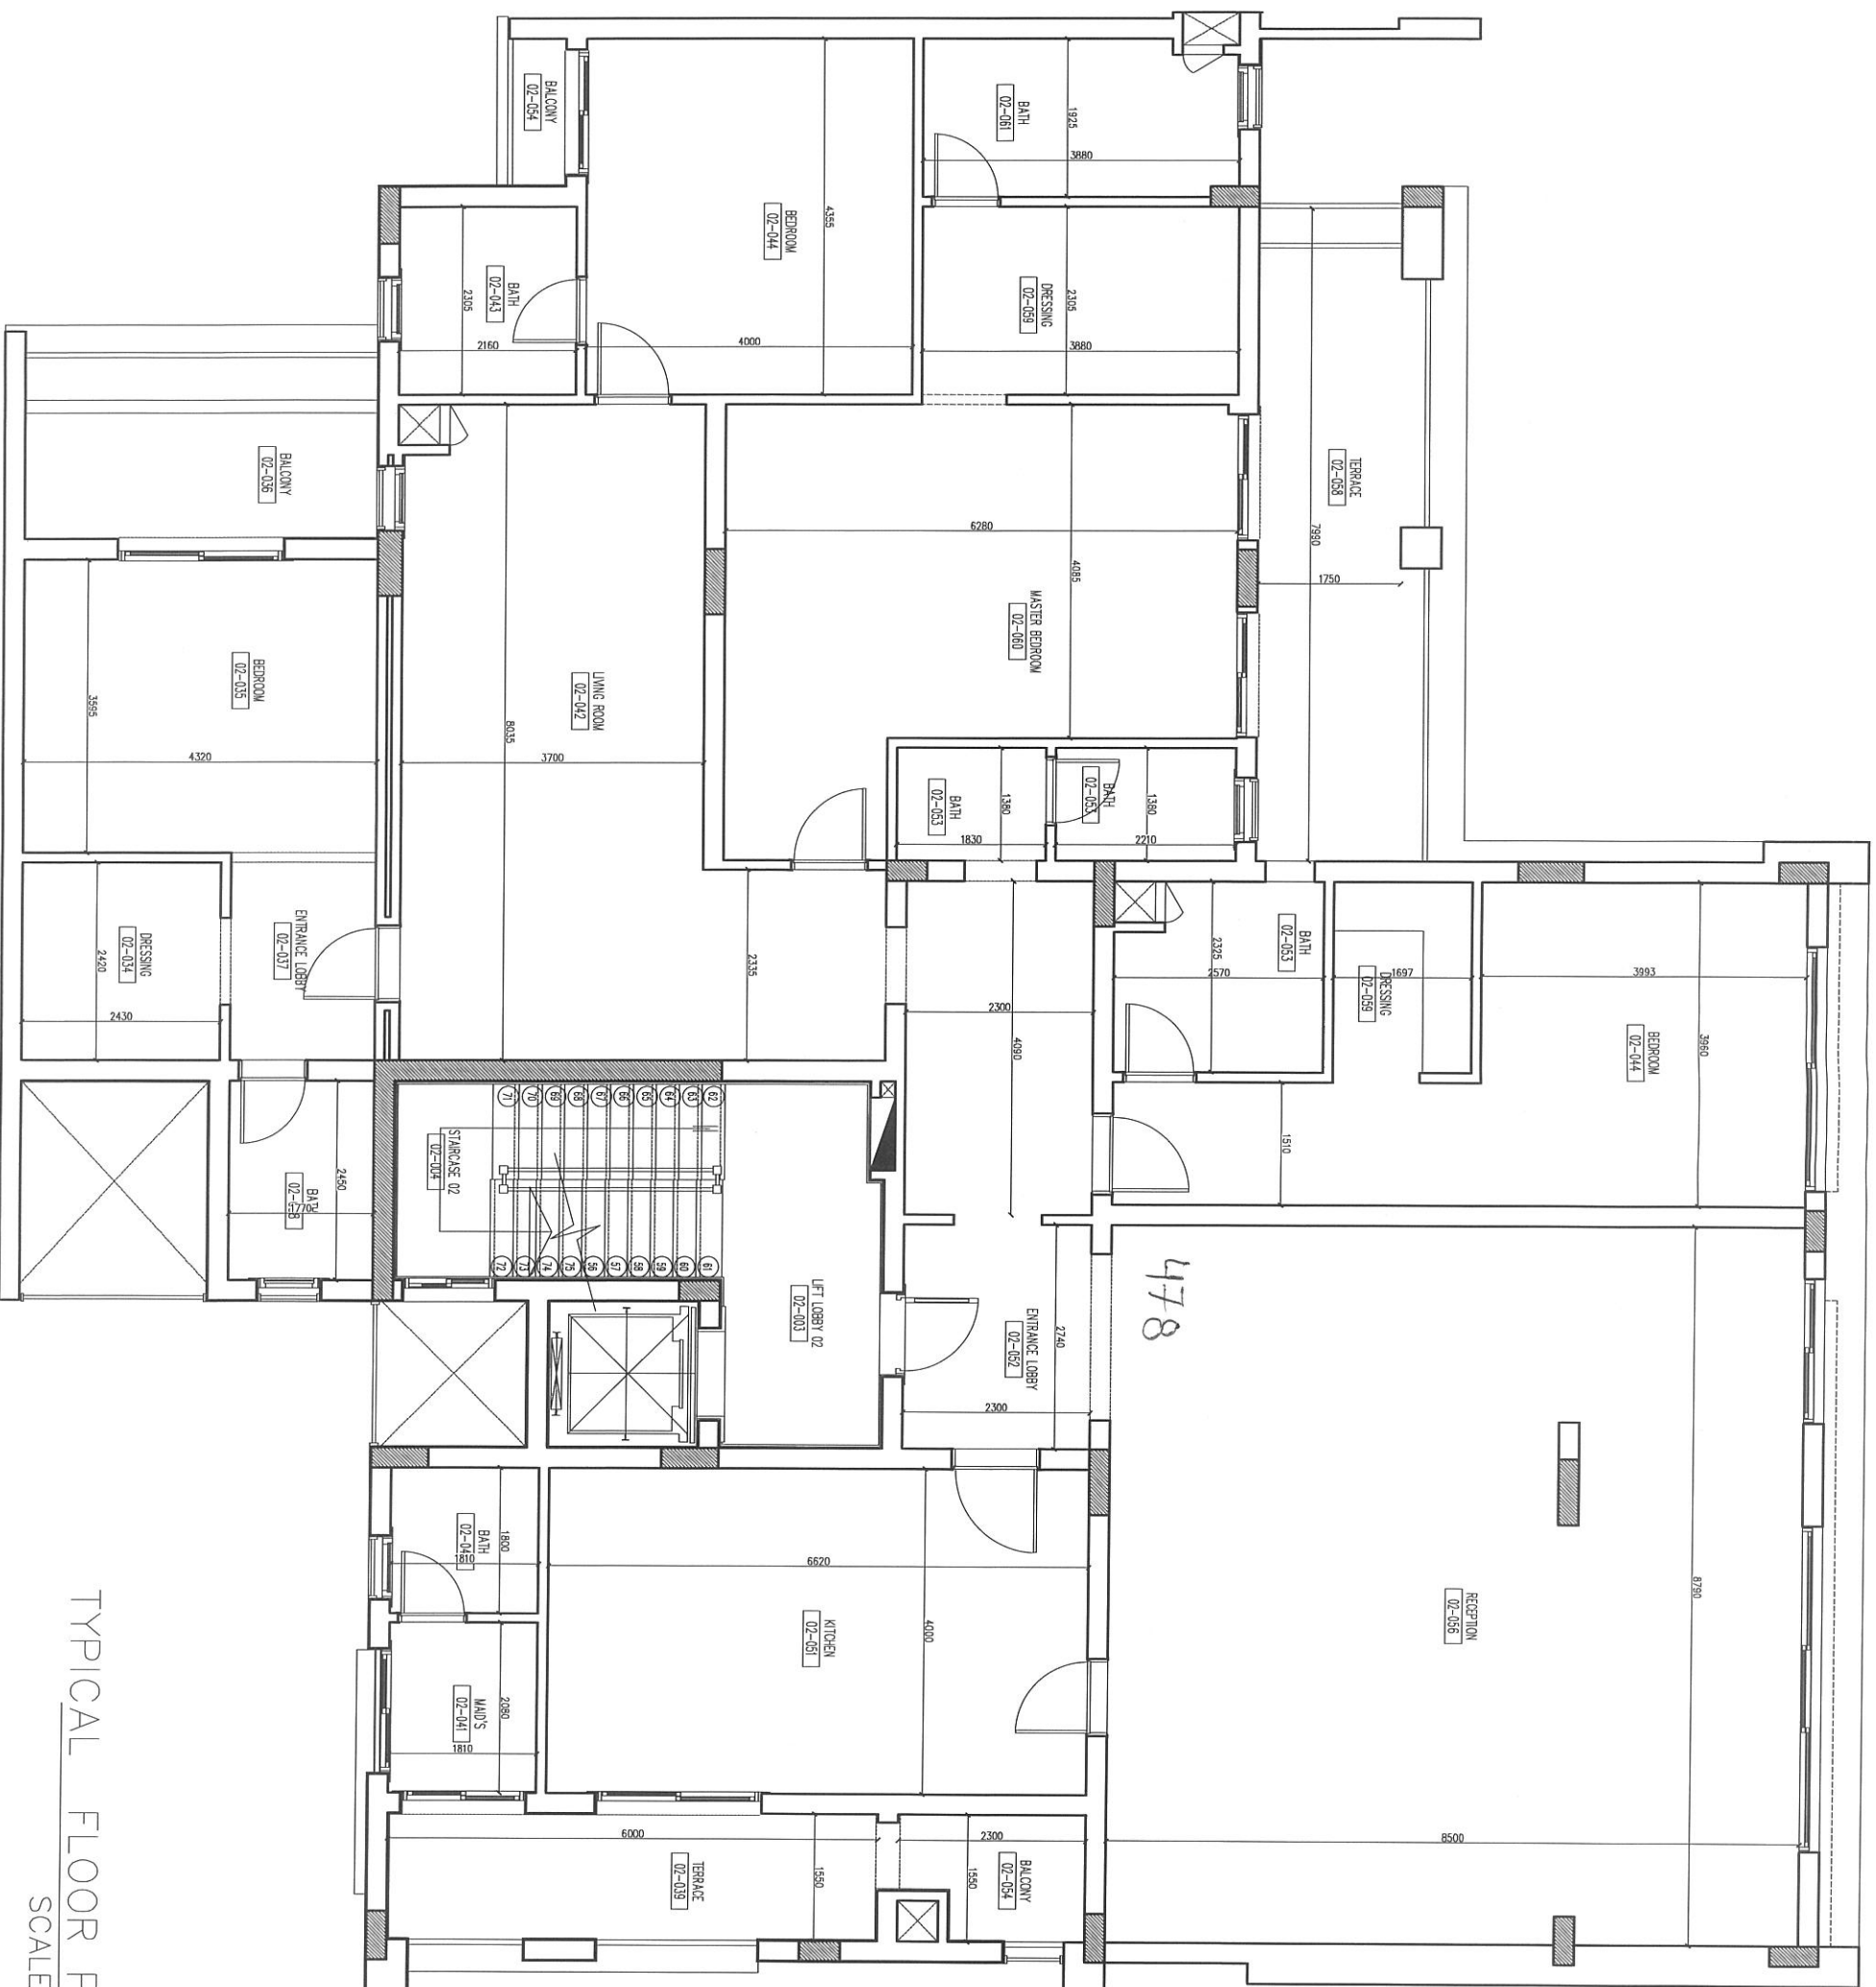

TYPICAL FLOOR PLAN
SCALE 1:50

WATERWAY.

