

PALM HILLS

# HACIENDA

HENEISH





# HACIENDA

HENEISH

Architecture by




Interior Design by







# *The* Chosen Shore

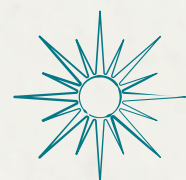

HACIENDA HENEISH is a summer concept development that honors one of the most beautiful beaches in the region. The crystal-clear water hits its foam on the shoreline of the 420-feddan development established by Palm Hills with the signature Hacienda feel and quality that combines everything we love about the brand.







# Introducing Hacienda Heneish

## *The Chosen Shore*

The crisp beach’s ripples crystallize when the sun’s rays hit, coating the silky white sand with every wave, making Sidi Heneish a cultural highlight we claim, not just a summer spot we forget. With a luxurious hotel, gorgeous chalets and cabanas, and the only social calendar you need to know about, HACIENDA HENEISH is destined to be the Sahel address for all summers to come.









Spanning over a generous landbank of 420 feddans, the jet setters flying in from Marsa Matrouh Airport or from Alamein International Airport.

- Ras El Hekma: 6.5 KM





Masterplan





Masterplan





ARCHITECTURE





DISCLAIMER

Visual materials are not to scale and are intended for illustrative purpose. All landscaping and pools are not included in the property and solely for illustrative purpose. Pools are optional and with extra fee. Terraces and exterior elements may vary upon elevation. Palm Hills Developments retain the right to make alterations.





DISCLAIMER

Visual materials are not to scale and are intended for illustrative purpose. All landscaping and pools are not included in the property and solely for illustrative purpose. Pools are optional and with extra fee. Terraces and exterior elements may vary upon elevation. Palm Hills Developments retain the right to make alterations.





DISCLAIMER

Visual materials are not to scale and are intended for illustrative purpose. All landscaping and pools are not included in the property and solely for illustrative purpose. Pools are optional and with extra fee. Terraces and exterior elements may vary upon elevation. Palm Hills Developments retain the right to make alterations.





#### DISCLAIMER

Visual materials are not to scale and are intended for illustrative purpose. All landscaping and pools are not included in the property and solely for illustrative purpose. Pools are optional and with extra fee. Terraces and exterior elements may vary upon elevation. Palm Hills Developments retain the right to make alterations.





DISCLAIMER

Visual materials are not to scale and are intended for illustrative purpose. All landscaping and pools are not included in the property and solely for illustrative purpose. Pools are optional and with extra fee. Terraces and exterior elements may vary upon elevation. Palm Hills Developments retain the right to make alterations.





DISCLAIMER

Visual materials are not to scale and are intended for illustrative purpose. All landscaping and pools are not included in the property and solely for illustrative purpose. Pools are optional and with extra fee. Terraces and exterior elements may vary upon elevation. Palm Hills Developments retain the right to make alterations.





**DISCLAIMER**

Visual materials are not to scale and are intended for illustrative purpose. All landscaping and pools are not included in the property and solely for illustrative purpose. Pools are optional and with extra fee. Terraces and exterior elements may vary upon elevation. Palm Hills Developments retain the right to make alterations.





**DISCLAIMER**

Visual materials are not to scale and are intended for illustrative purpose. All landscaping and pools are not included in the property and solely for illustrative purpose. Pools are optional and with extra fee. Terraces and exterior elements may vary upon elevation. Palm Hills Developments retain the right to make alterations.





DISCLAIMER

Visual materials are not to scale and are intended for illustrative purpose. All landscaping and pools are not included in the property and solely for illustrative purpose. Pools are optional and with extra fee. Terraces and exterior elements may vary upon elevation. Palm Hills Developments retain the right to make alterations.





DISCLAIMER

Visual materials are not to scale and are intended for illustrative purpose. All landscaping and pools are not included in the property and solely for illustrative purpose. Pools are optional and with extra fee. Terraces and exterior elements may vary upon elevation. Palm Hills Developments retain the right to make alterations.





DISCLAIMER

Visual materials are not to scale and are intended for illustrative purpose. All landscaping and pools are not included in the property and solely for illustrative purpose. Pools are optional and with extra fee. Terraces and exterior elements may vary upon elevation. Palm Hills Developments retain the right to make alterations.





**DISCLAIMER**

Visual materials are not to scale and are intended for illustrative purpose. All landscaping and pools are not included in the property and solely for illustrative purpose. Pools are optional and with extra fee. Terraces and exterior elements may vary upon elevation. Palm Hills Developments retain the right to make alterations.





**DISCLAIMER**

Visual materials are not to scale and are intended for illustrative purpose. All landscaping and pools are not included in the property and solely for illustrative purpose. Pools are optional and with extra fee. Terraces and exterior elements may vary upon elevation. Palm Hills Developments retain the right to make alterations.





DISCLAIMER

Visual materials are not to scale and are intended for illustrative purpose. All landscaping and pools are not included in the property and solely for illustrative purpose. Pools are optional and with extra fee. Terraces and exterior elements may vary upon elevation. Palm Hills Developments retain the right to make alterations.





## *The Types*





01  
PIEDS DANS L'EAU



DISCLAIMER  
Visual materials are not to scale and are intended for illustrative purpose. All landscaping and pools are not included in the property and solely for illustrative purpose. Pools are optional and with extra fee. Terraces and exterior elements may vary upon elevation. Palm Hills Developments retain the right to make alterations.






01 \_\_\_\_\_  
PIEDS DANS L'EAU

GROUND FLOOR



OPTION 01

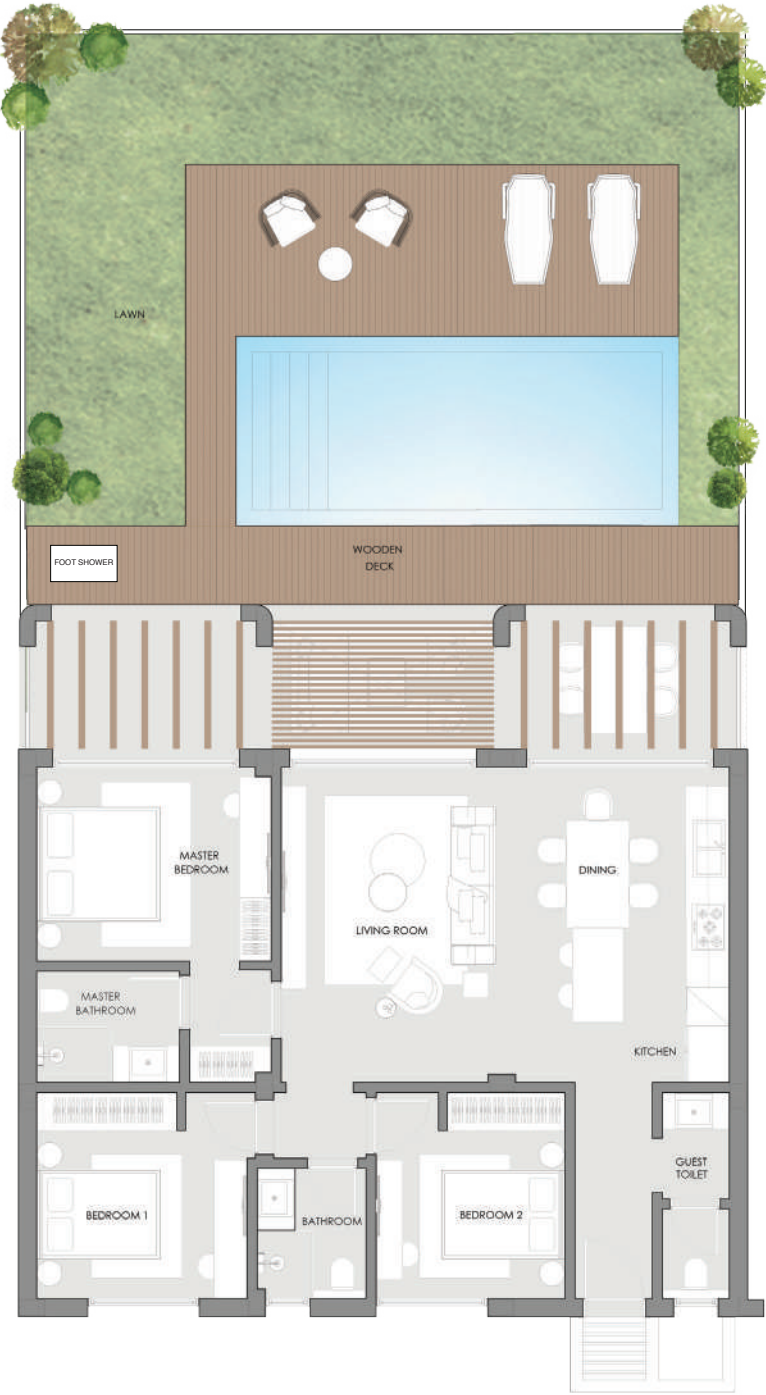

OPTION 02





02  
CABINS




DISCLAIMER  
Visual materials are not to scale and are intended for illustrative purpose. All landscaping and pools are not included in the property and solely for illustrative purpose. Pools are optional and with extra fee. Terraces and exterior elements may vary upon elevation. Palm Hills Developments retain the right to make alterations.





02  
CABINS

SINGLE

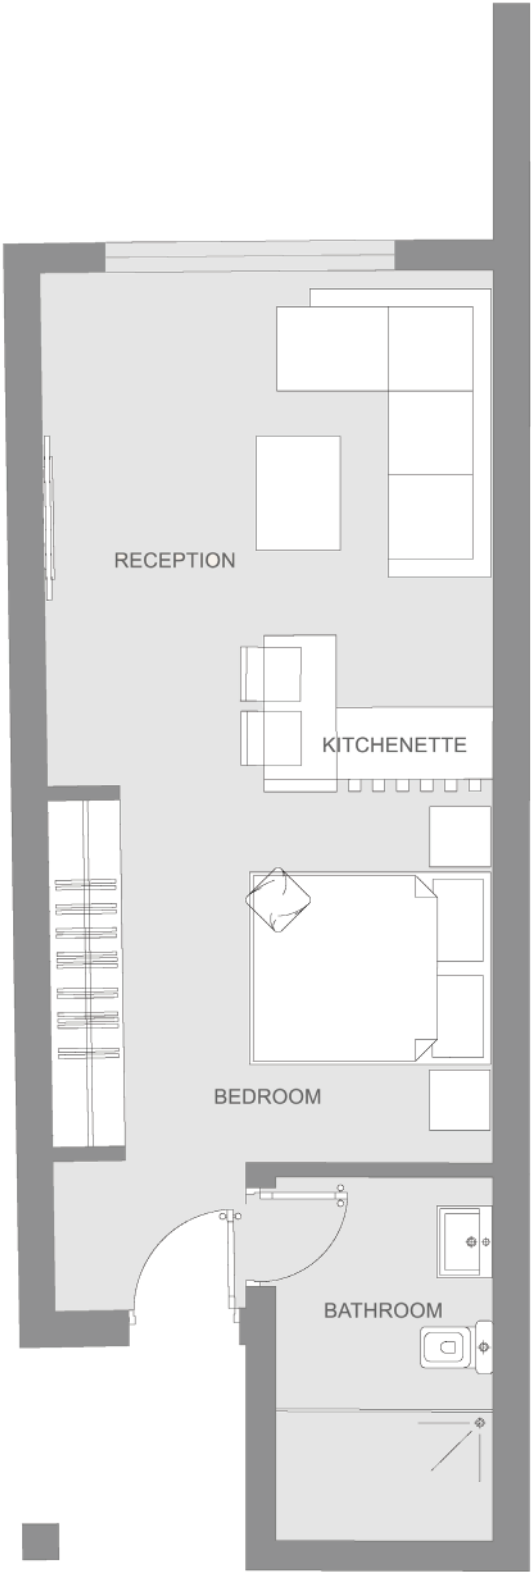






02  
CABINS

DOUBLE

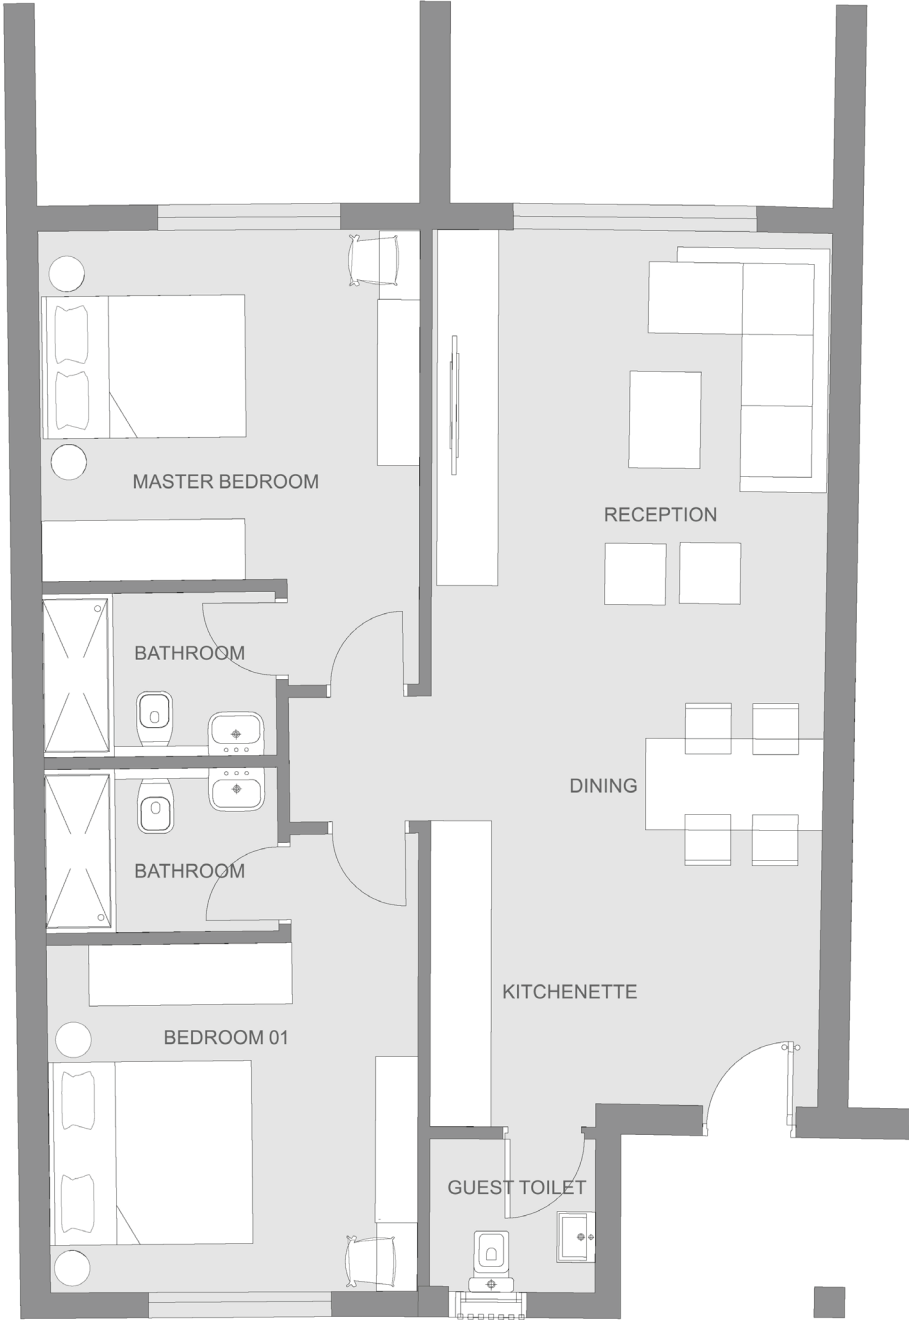






02  
CABINS

TRIPLE

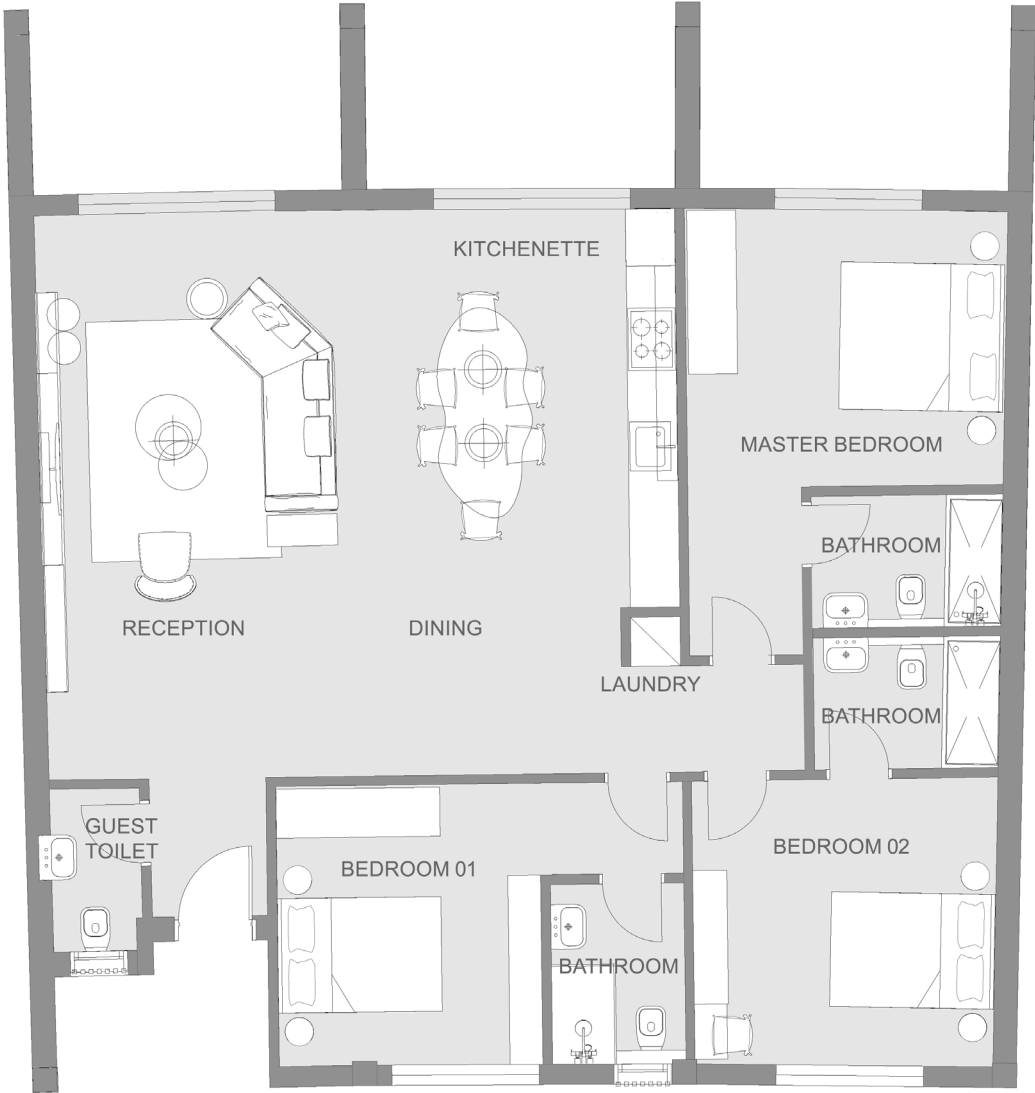





03  
ONE FLOOR VILLAS  
*First Row*



DISCLAIMER  
Visual materials are not to scale and are intended for illustrative purpose. All landscaping and pools are not included in the property and solely for illustrative purpose. Pools are optional and with extra fee. Terraces and exterior elements may vary upon elevation. Palm Hills Developments retain the right to make alterations.





03  
ONE FLOOR VILLAS  
*First Row*

TYPE 01



GROUND FLOOR



BASEMENT FLOOR





03  
ONE FLOOR VILLAS  
*Second Row*



DISCLAIMER  
Visual materials are not to scale and are intended for illustrative purpose. All landscaping and pools are not included in the property and solely for illustrative purpose. Pools are optional and with extra fee. Terraces and exterior elements may vary upon elevation. Palm Hills Developments retain the right to make alterations.





03  
ONE FLOOR VILLAS  
*Second Row*

TYPE 02



GROUND FLOOR



BASEMENT FLOOR





04  
TWO FLOOR VILLAS  
*Third Row*




DISCLAIMER  
Visual materials are not to scale and are intended for illustrative purpose. All landscaping and pools are not included in the property and solely for illustrative purpose. Pools are optional and with extra fee. Terraces and exterior elements may vary upon elevation. Palm Hills Developments retain the right to make alterations.






04 TWO FLOOR VILLAS  
*Third Row*

TYPE 1

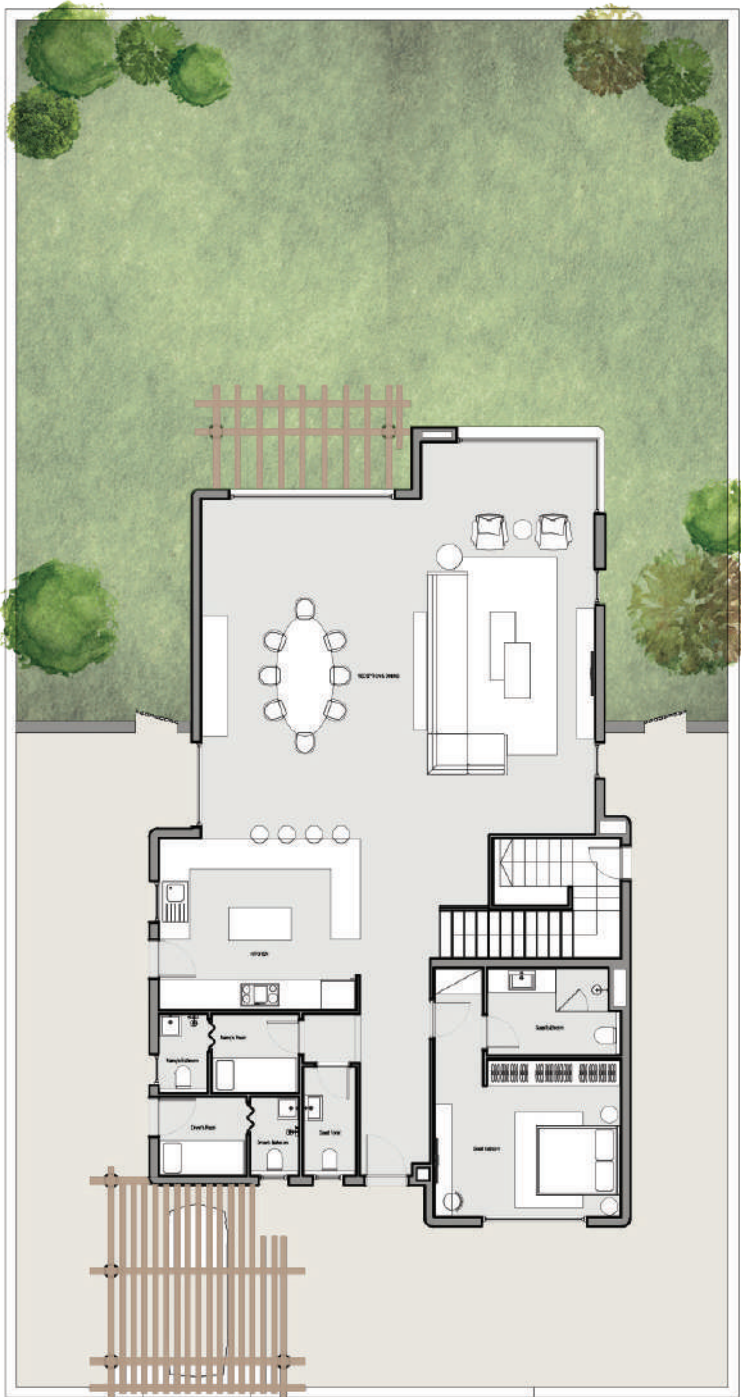

GROUND FLOOR

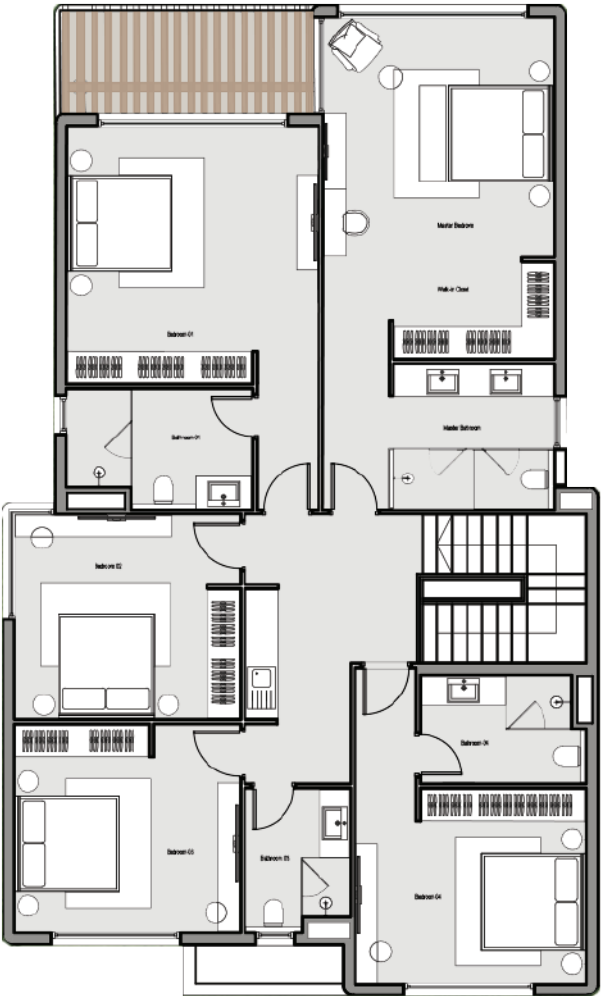

FIRST FLOOR





05  
FORTH ROW VILLAS



DISCLAIMER  
Visual materials are not to scale and are intended for illustrative purpose. All landscaping and pools are not included in the property and solely for illustrative purpose. Pools are optional and with extra fee. Terraces and exterior elements may vary upon elevation. Palm Hills Developments retain the right to make alterations.






05\_\_\_\_\_

FORTH ROW VILLAS

TYPE 1



GARDEN

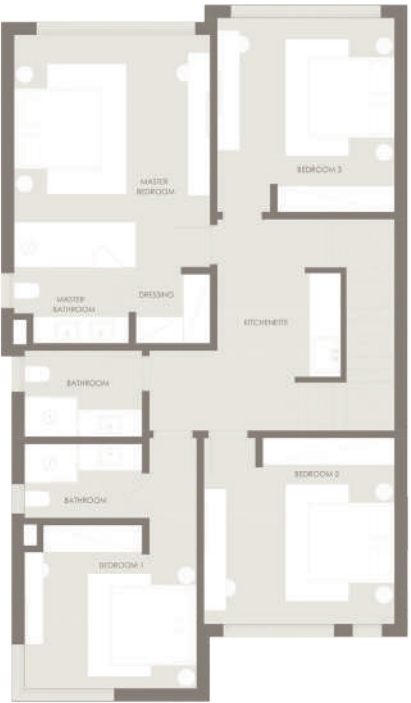

FIRST



ROOF





06  
WATER VILLAS




DISCLAIMER  
Visual materials are not to scale and are intended for illustrative purpose. All landscaping and pools are not included in the property and solely for illustrative purpose. Pools are optional and with extra fee. Terraces and exterior elements may vary upon elevation. Palm Hills Developments retain the right to make alterations.





06  
WATER VILLAS


TYPE 1

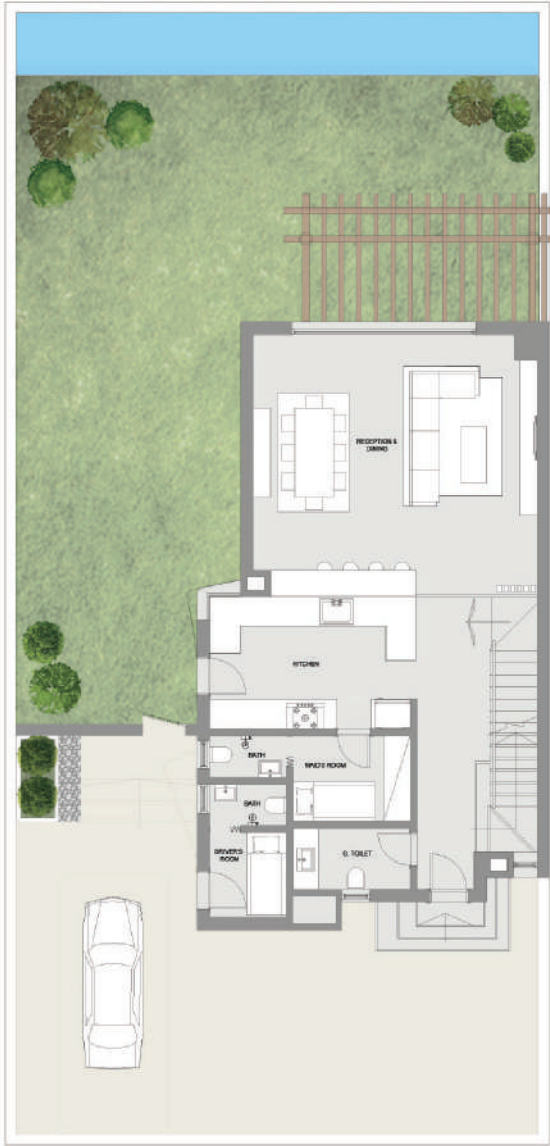

GARDEN



FIRST

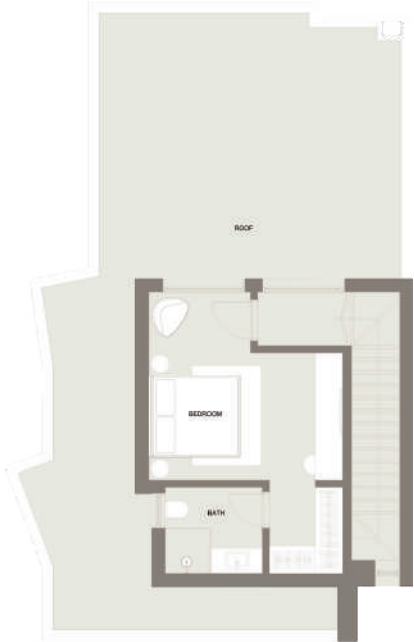

ROOF






06  
WATER VILLAS

TYPE 2



GARDEN

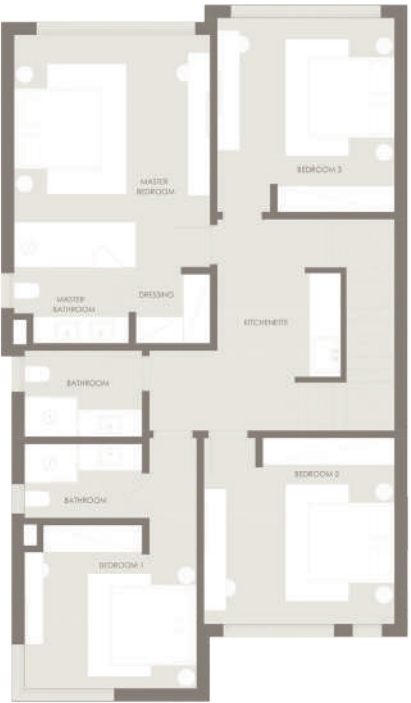

FIRST




ROOF





06  
WATER VILLAS

TOWNHOUSES 1

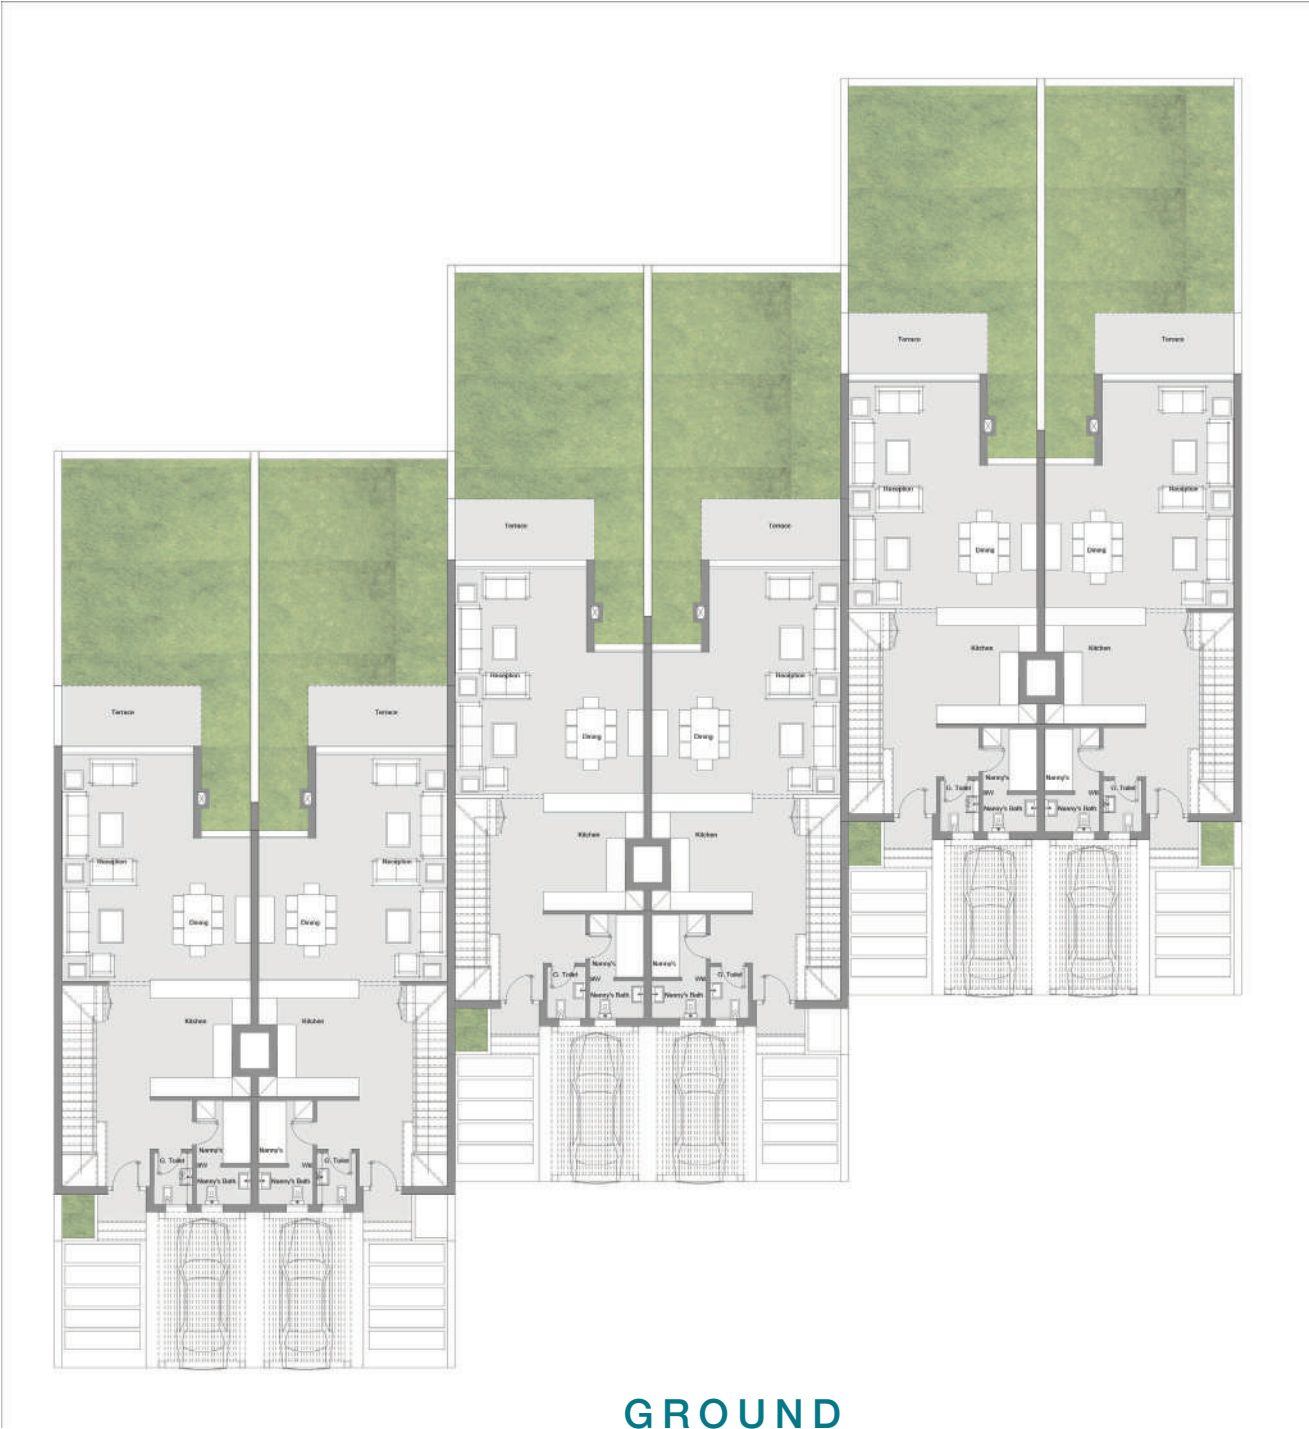


DISCLAIMER  
Visual materials are not to scale and are intended for illustrative purpose. All landscaping and pools are not included in the property and solely for illustrative purpose. Pools are optional and with extra fee. Terraces and exterior elements may vary upon elevation. Palm Hills Developments retain the right to make alterations.





06  
WATER VILLAS

TOWNHOUSES 1

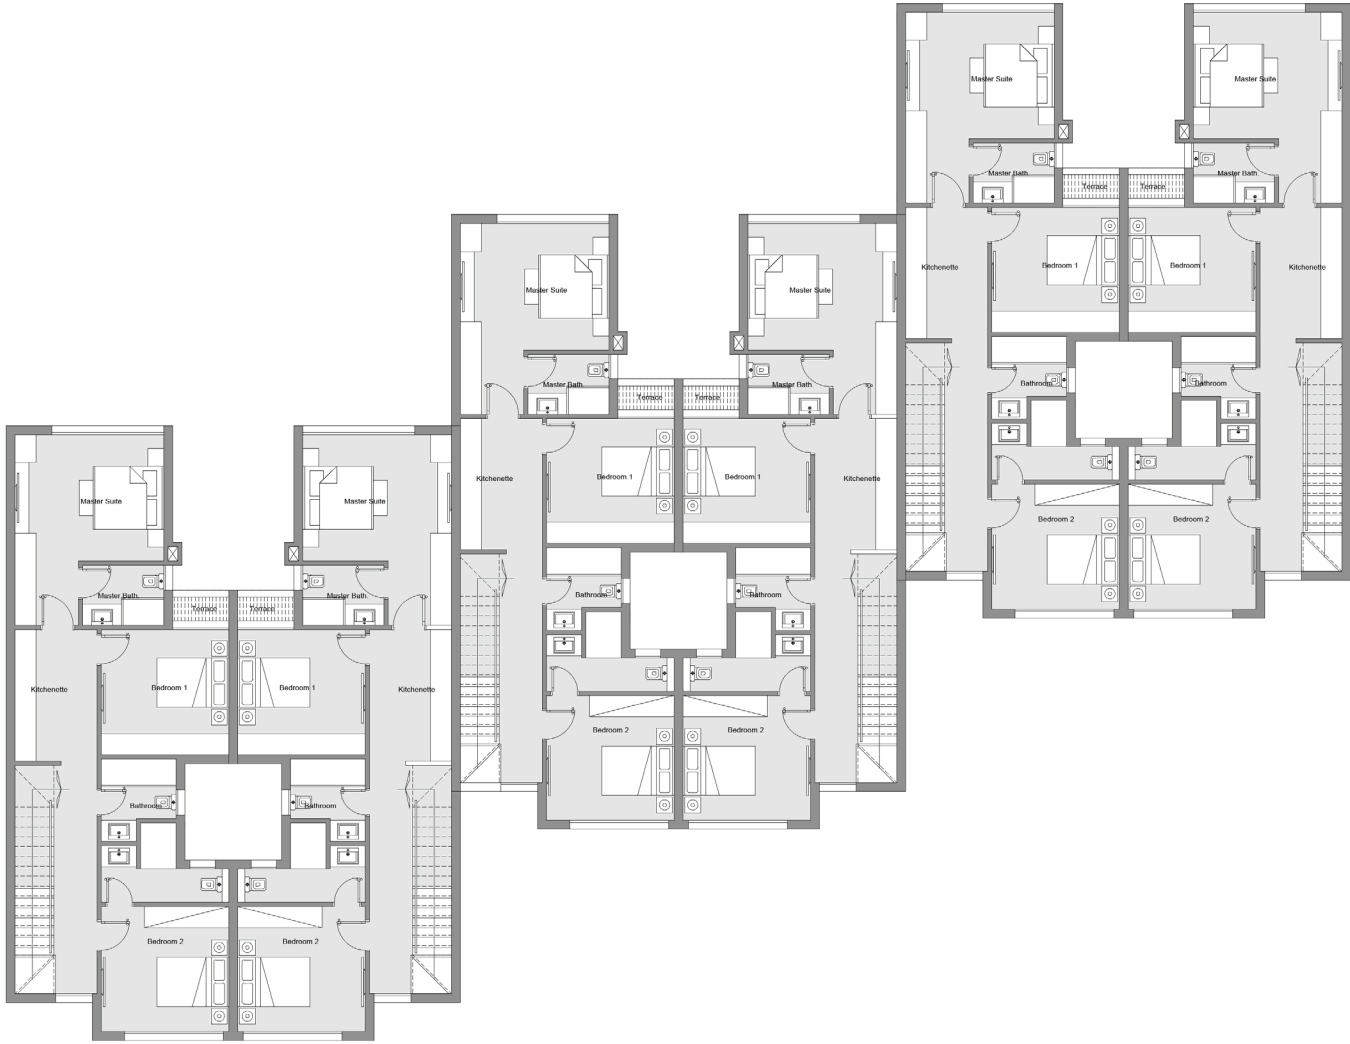

FIRST

DISCLAIMER  
Visual materials are not to scale and are intended for illustrative purpose. All landscaping and pools are not included in the property and solely for illustrative purpose. Pools are optional and with extra fee. Terraces and exterior elements may vary upon elevation. Palm Hills Developments retain the right to make alterations.






06\_\_\_\_\_

WATER VILLAS

TOWNHOUSES 1

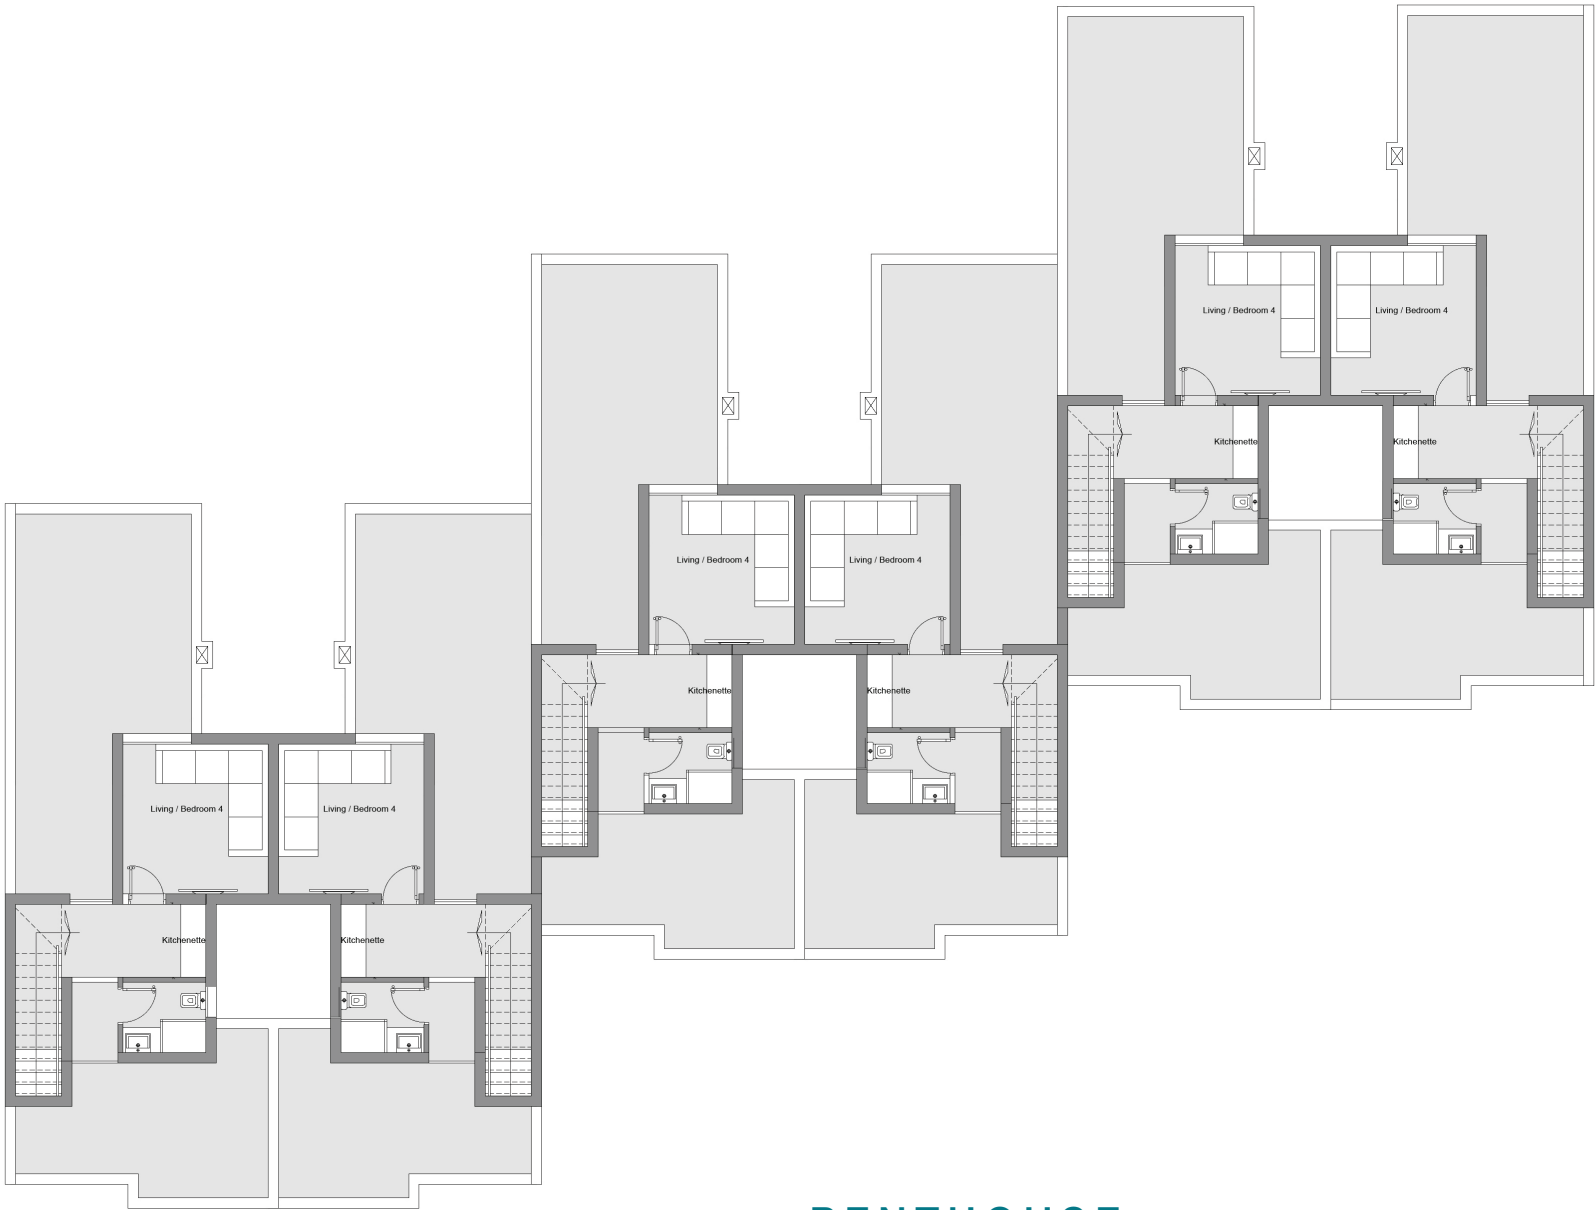

PENTHOUSE

DISCLAIMER  
Visual materials are not to scale and are intended for illustrative purpose. All landscaping and pools are not included in the property and solely for illustrative purpose. Pools are optional and with extra fee. Terraces and exterior elements may vary upon elevation. Palm Hills Developments retain the right to make alterations.






06\_\_\_\_\_

WATER VILLAS

TOWNHOUSES 2

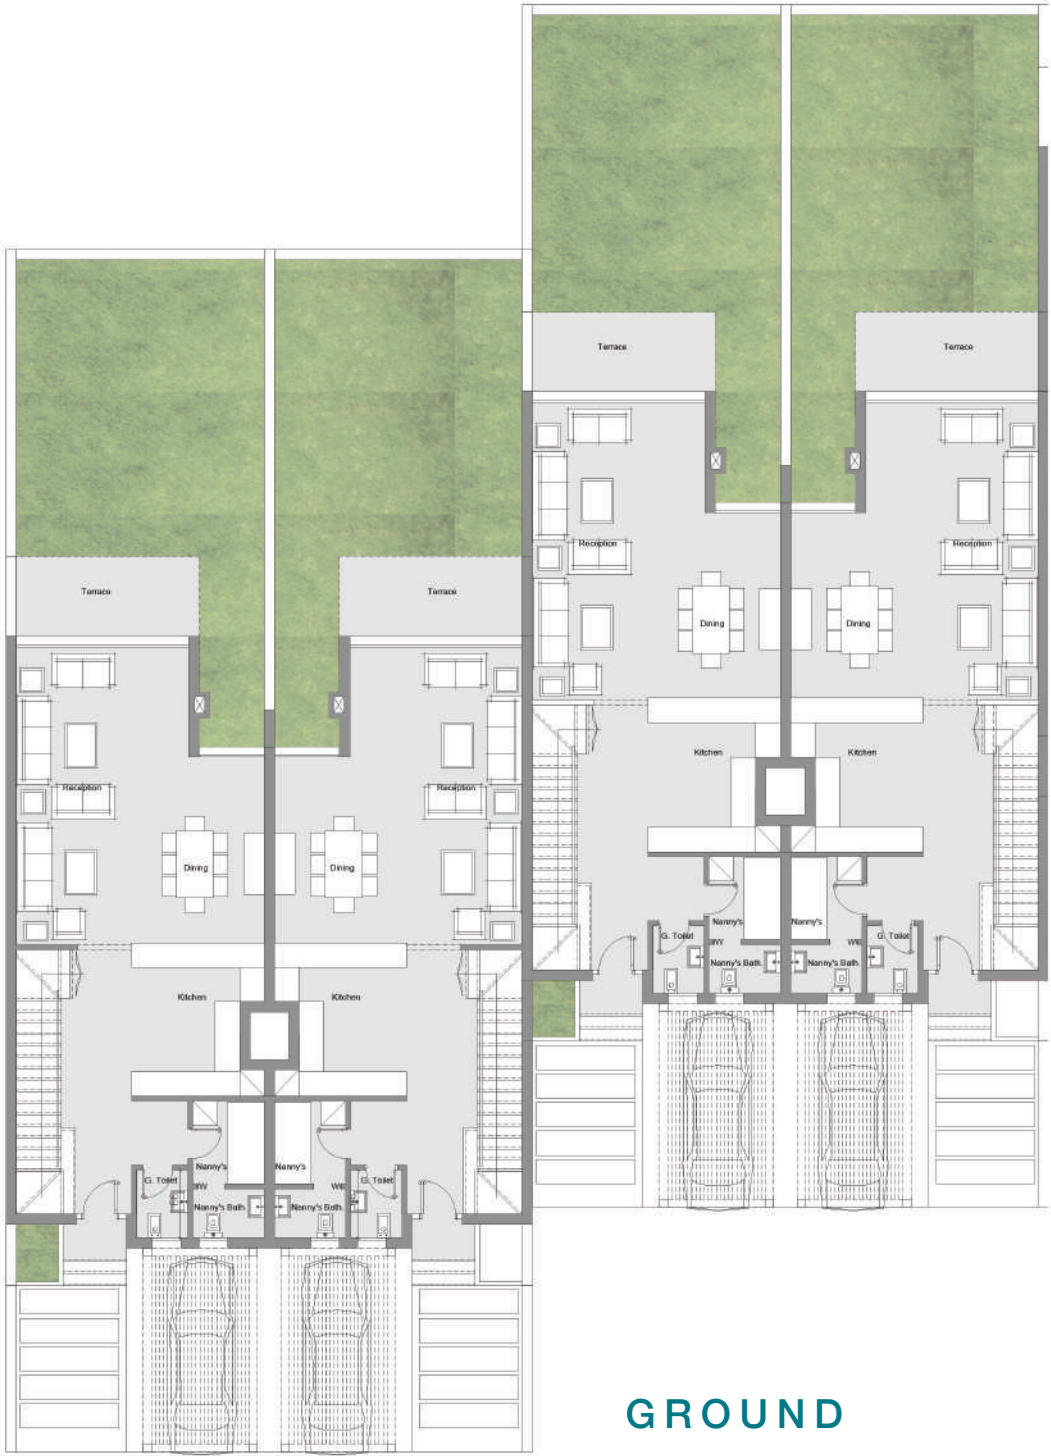

DISCLAIMER  
Visual materials are not to scale and are intended for illustrative purpose. All landscaping and pools are not included in the property and solely for illustrative purpose. Pools are optional and with extra fee. Terraces and exterior elements may vary upon elevation. Palm Hills Developments retain the right to make alterations.






06\_\_\_\_\_

WATER VILLAS

TOWNHOUSES 2

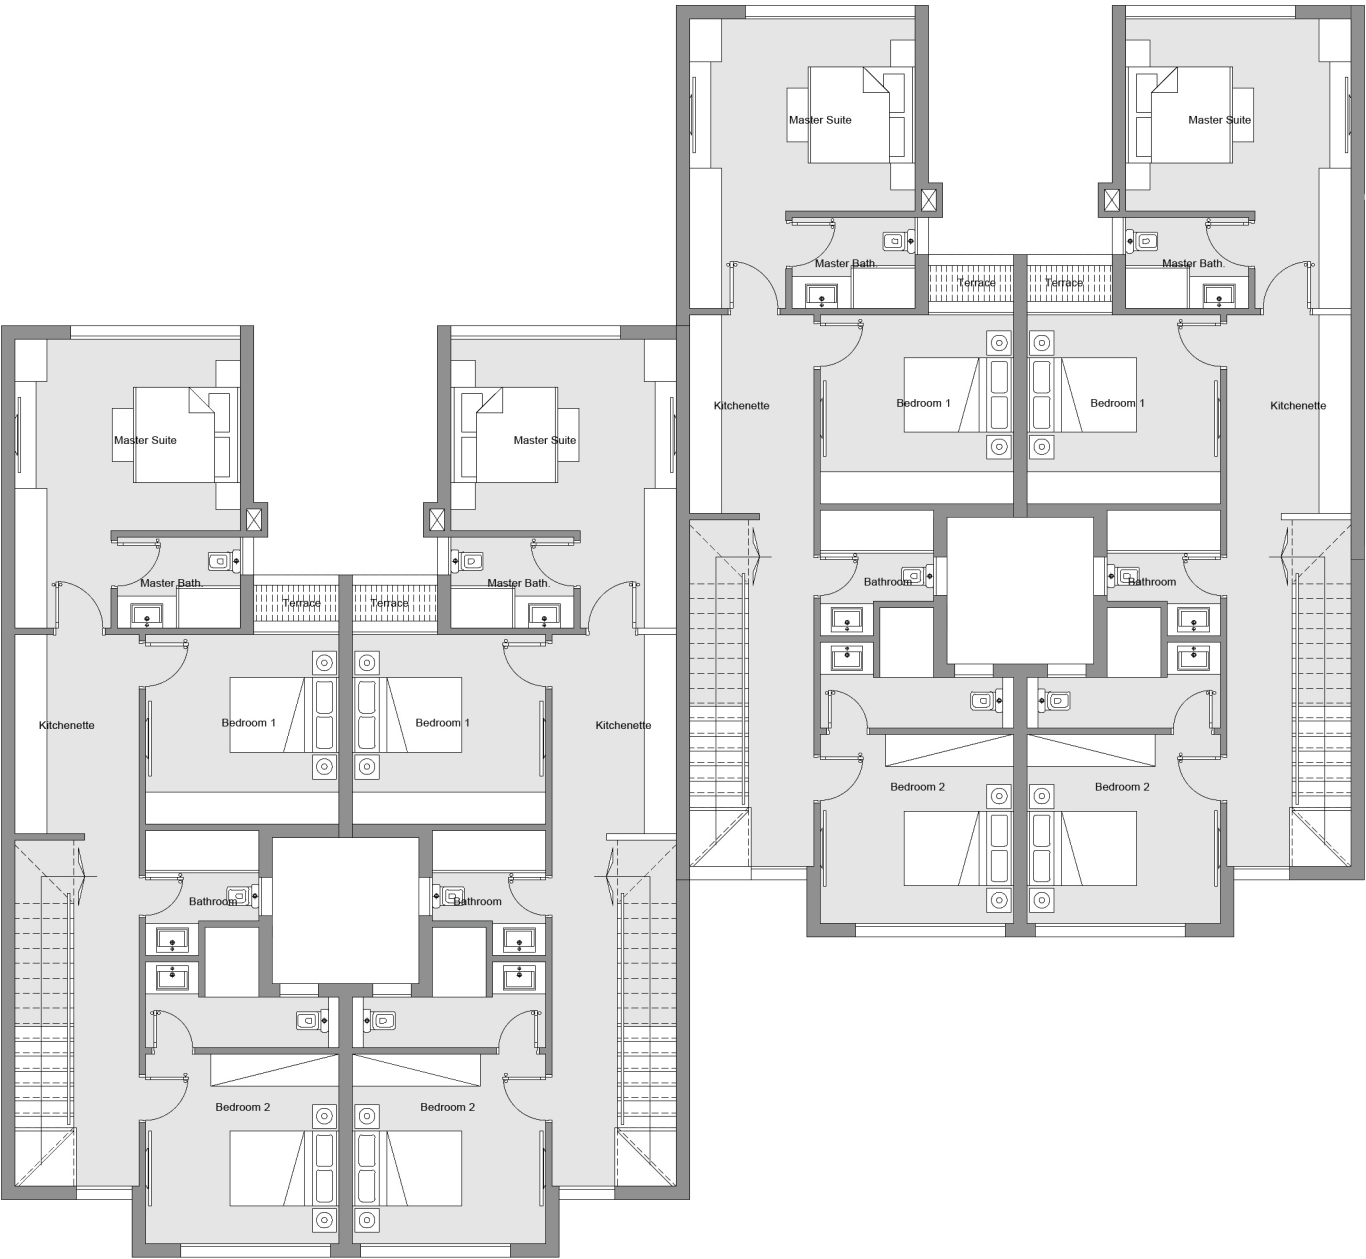

FIRST

DISCLAIMER  
Visual materials are not to scale and are intended for illustrative purpose. All landscaping and pools are not included in the property and solely for illustrative purpose. Pools are optional and with extra fee. Terraces and exterior elements may vary upon elevation. Palm Hills Developments retain the right to make alterations.






06\_\_\_\_\_

WATER VILLAS

TOWNHOUSES 2

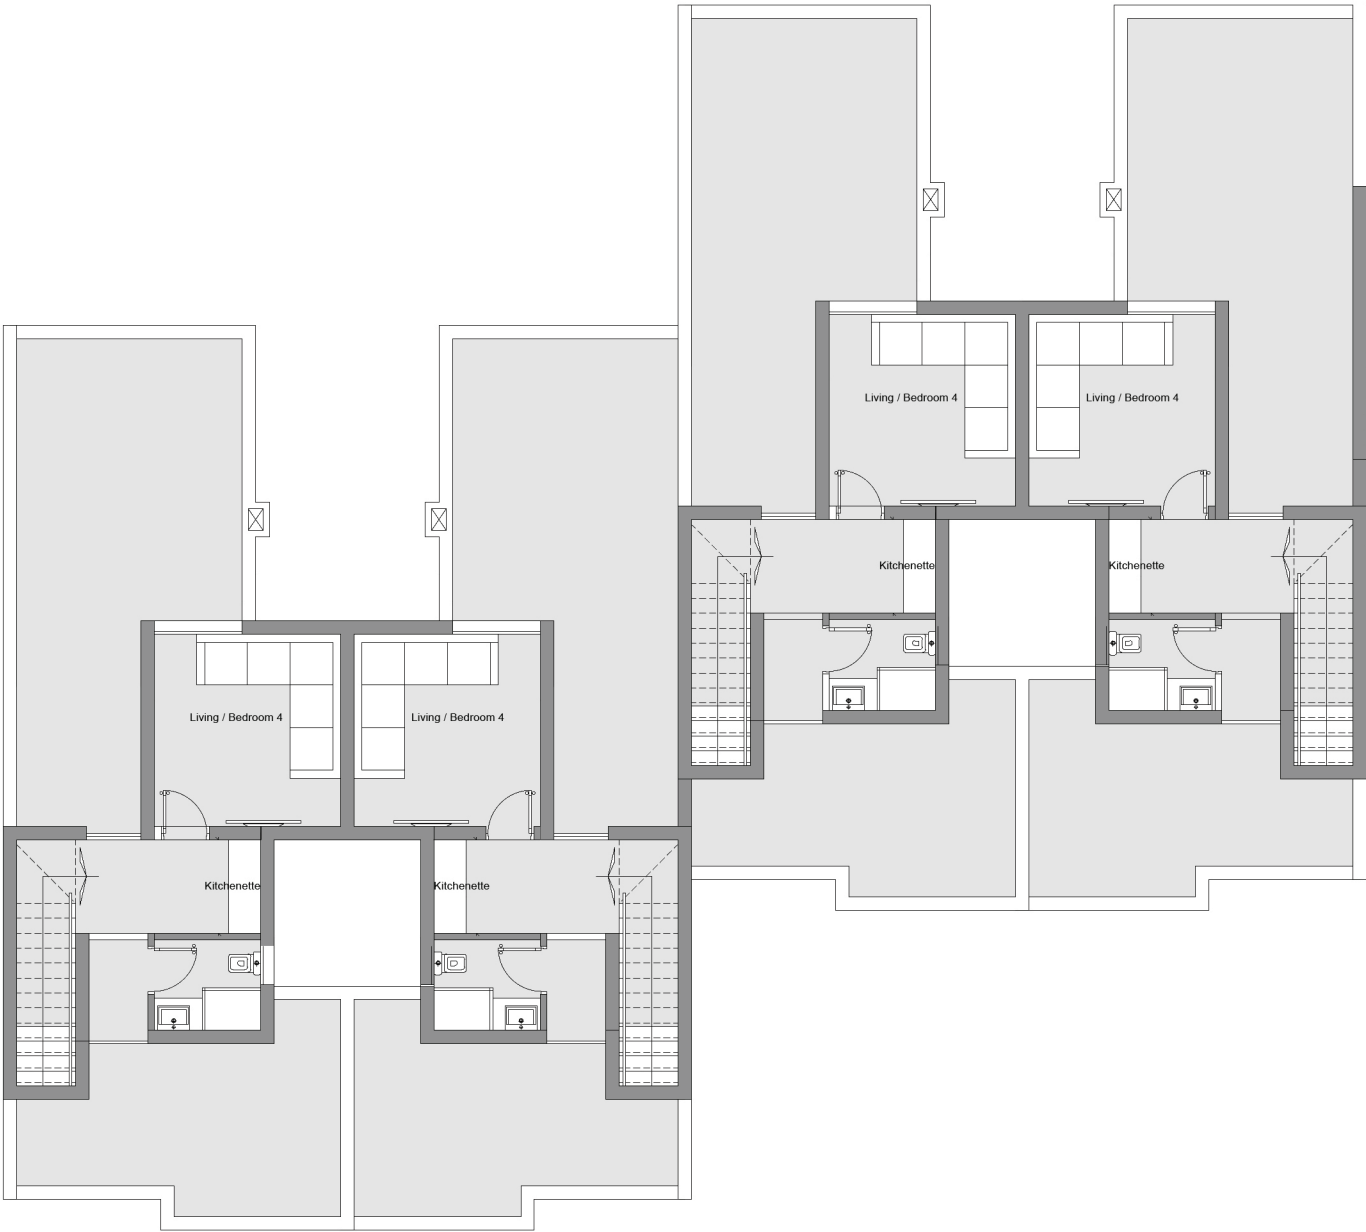

PENTHOUSE

DISCLAIMER  
Visual materials are not to scale and are intended for illustrative purpose. All landscaping and pools are not included in the property and solely for illustrative purpose. Pools are optional and with extra fee. Terraces and exterior elements may vary upon elevation. Palm Hills Developments retain the right to make alterations.



