



*L***ISTONE**
Residence

Exclusively presented by

UNILAND

LISTONE

Residence

AFFORDABLE LUXURY MADE SMART

AFFORDABLE
LUXURY
MADE SMART



DUBAI

Dubai is not defined only by its landmarks. It is one of the world's most powerful migration cities —attracting not only global millionaires, but also a vast inflow of working professionals, families, and long-term residents across income levels. This rare, multi-layered population structure creates genuine diversity and sustained everyday housing demand, making affordable residential communities the true foundation of Dubai's property market.

LISTONE
Residence

INTERNATIONAL CITY

International City is a high-density residential zone designed to support Dubai's population-led growth. Unlike landmark-driven districts, it absorbs large volumes of long-term residents across income levels, creating one of the city's most consistent rental markets. Its scale, density, and everyday functionality make it a core engine of Dubai's real residential demand.

In recent years, International City has consistently delivered rental returns above Dubai's average, supported by its mature and abundant amenities such as parks, supermarkets, and schools—creating favorable conditions for investors.





INTRODUCTION

WHERE NEBULA MEETS LUXURY

Listone Residence invites you to dwell in the soft celestial glow of a nebula, where flowing architectural lines meet curated luxury living and panoramic terraces that frame the sky like a work of art.



LISTONE
Residence



AFFORDABLE
LUXURY
MADE SMART

LEARNING ENJOYED IN THE SUN

Walking distance to a future school – top-tier education right at your doorstep. A dual advantage: thriving education and a growing property market make it a secure choice for homeowners and investors alike.



ELEVATE LIFE

WITH STARLIT ELEGANCE

Retail and dining options are within easy reach, connecting residents to daily essentials and neighborhood conveniences. Everything you need, right where you live.

LISTONE
Residence



LISTONE
Residence

SAVORING FINE FOOD LIVING FULLY

From Chinese flavors to international cuisines, a diverse culinary landscape brings distant cultures to your door.
Life here is designed to be enjoyed — daily.


LISTONE
Residence

WELL-CONNECTED FOR DAILY COMMUTING

- 3 mins to Dragon Mart 1 & 2
- 5 mins to Fruit & Veg Market
- 10 mins to Dubai Safari Park
- 12 mins to Dubai Creek Harbour
- 15 mins to Dubai International Airport
- 20 mins to Downtown Dubai & Dubai Mall

DUBAI METRO LINES

- RED LINE
- GREEN LINE
- FUTURE BLUE LINE

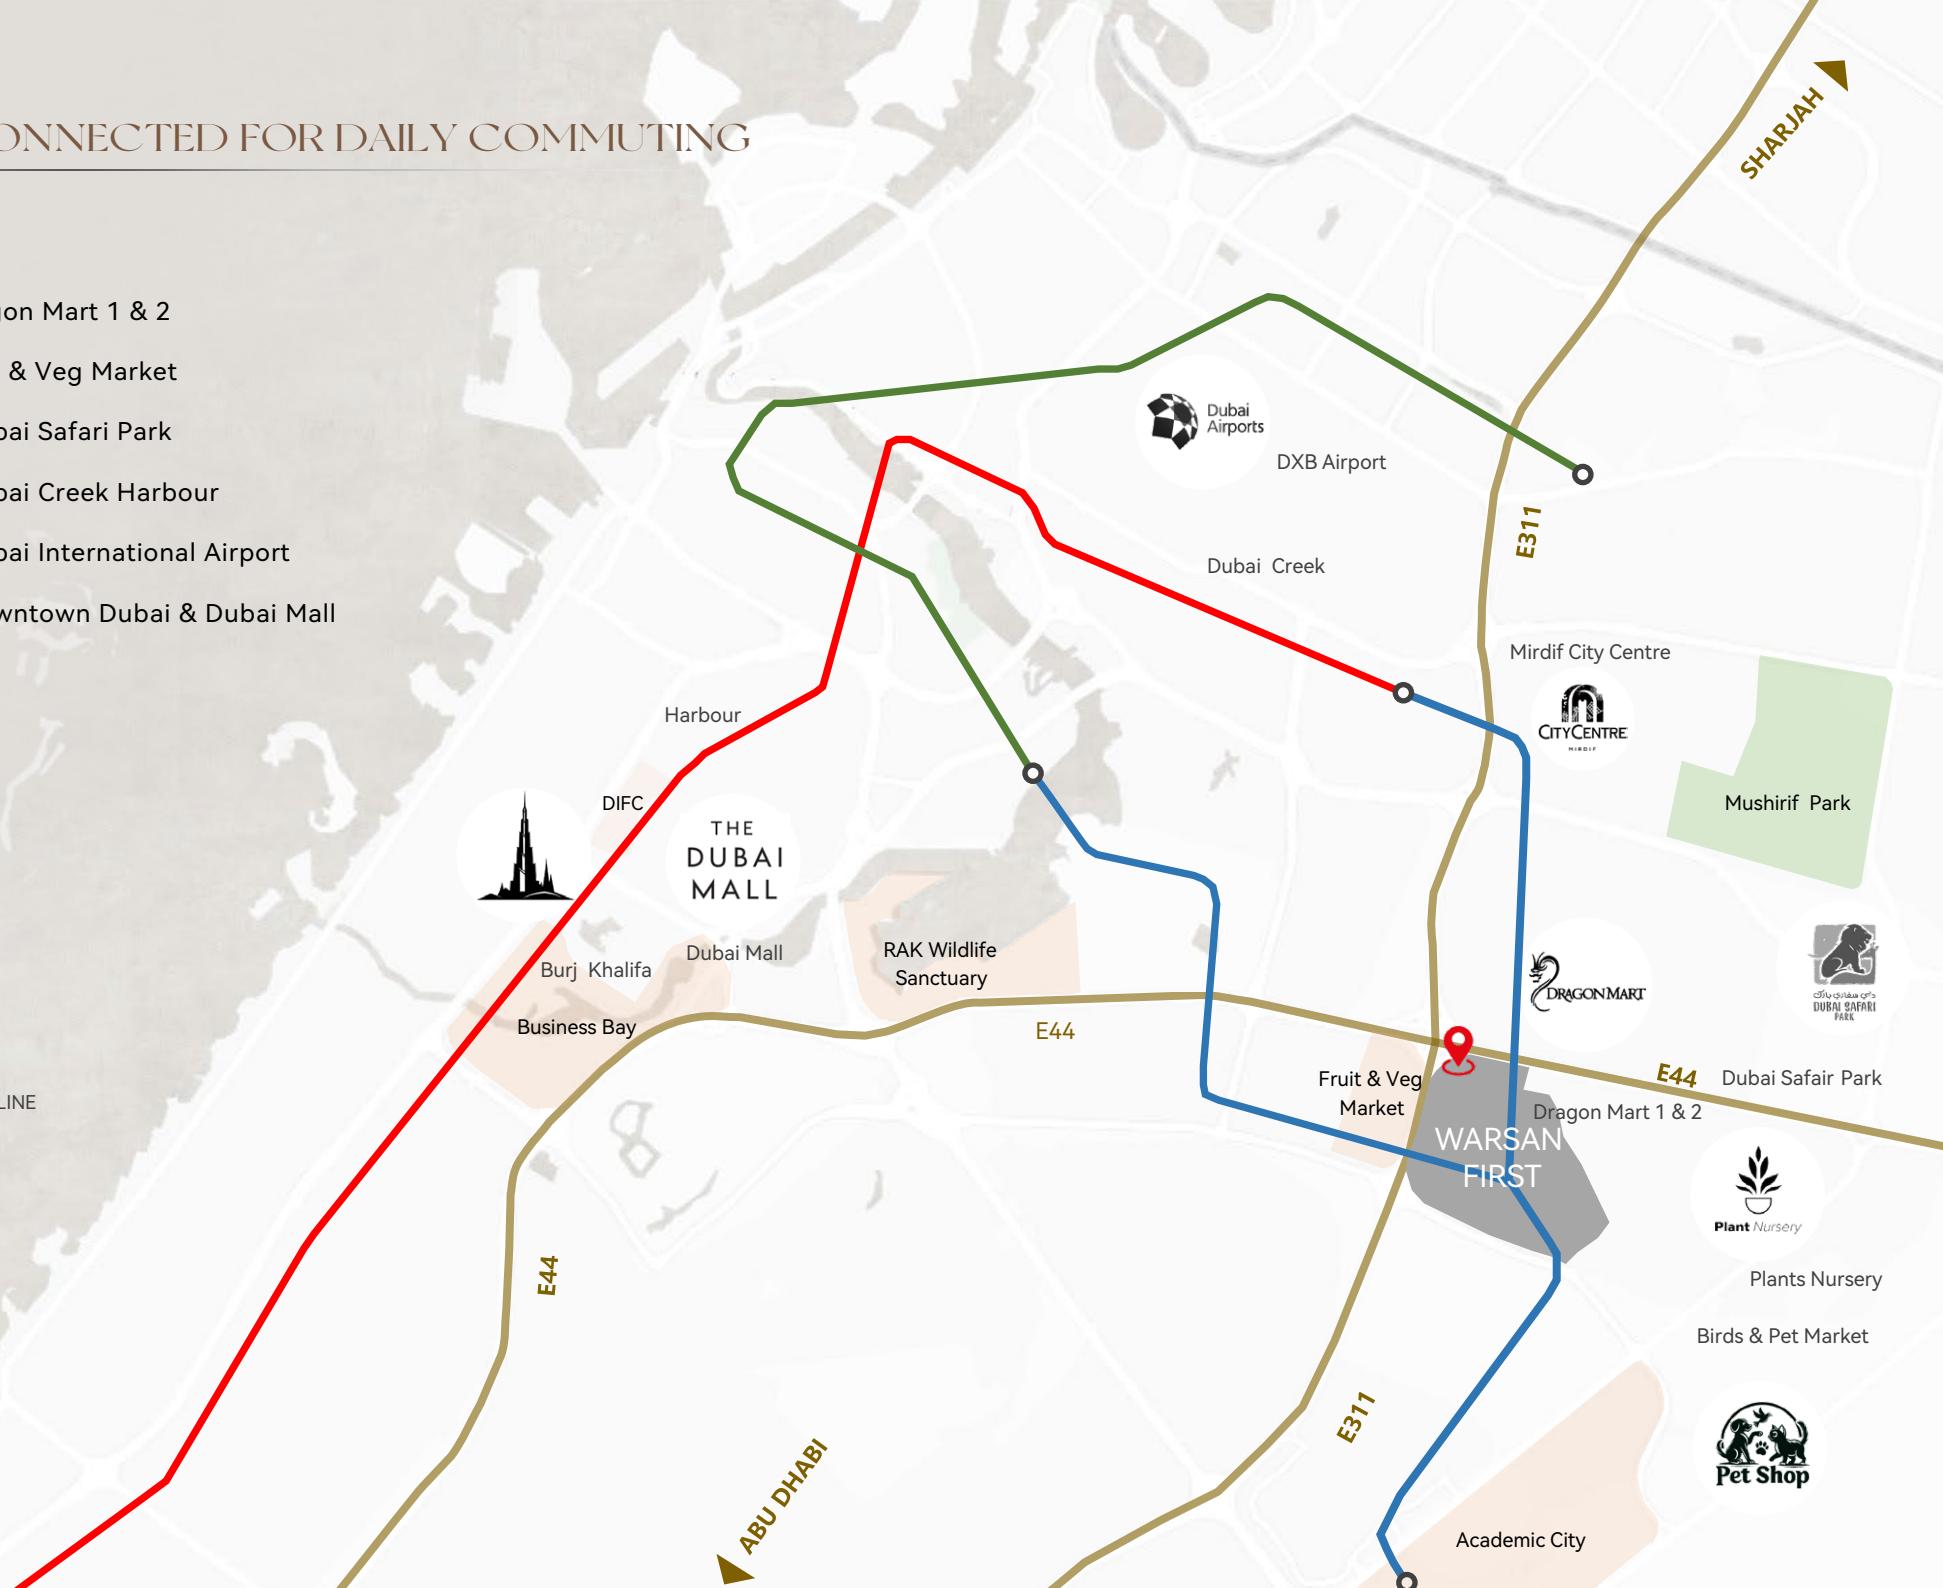

LIFE
WITHIN REACH




LISTONE RESIDENCE



LIVING FACILITIES

Life is not a race against the clock, but a journey to be savored. In an era that glorifies speed and excess, the wisdom of choosing a life of slowness and simplicity has never been more profound.

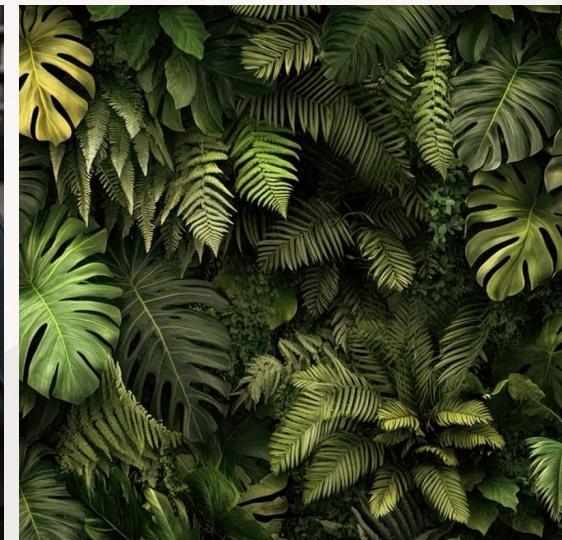

ROAD CONNECTIVITY

Road Connectivity—Direct access to E311, E44, D77 supports efficient daily commuting to key areas across Dubai, including DXB Airport.

DAILY AMENITIES

Everyday Convenience—Groceries, clinics, laundries, salons and community retail—all within walking distance.

SCHOOLS NEARBY

Education Nearby—A planned school lies just across the road, while the neighborhood Al Warqa district and the academic city area offer a broad and well-established educational landscape.

COMMUNITY PARKS

Park surrounded—Enjoy sports and green park at next door.

STABLE RENTAL DEMAND

International City is a well-established residential district with steady rental demand from families and working professionals, including educators and service-industry personnel — making it a practical choice for long-term investment.





WELCOME TO

LISTONE RESIDENCE

LISTONE
Residence



BUILDING STRUCTURE

G+2P+6 floors



RESIDENTIAL UNITS

312 units



UNIT MIX

Studio, 1 & 2 Bedroom



UNIT SIZE

341 - 1555 SQ FT

LISTONE RESIDENCE

Beneath golden sunrises and starlit evenings, the residence blends nature's serenity with refined comfort — where garden breezes fill each home, polished finishes meet soft greenery, and everyday living feels both elevated and grounded in beauty.

LISTONE
Residence

LISTONE RESIDENCE

Family-Oriented Community. Calm, affordable and practical living, with parks, playgrounds and family-focused amenities.



LISTONE
Residence



LISTONE
Residence

LIVELY LIFE

Minutes from major shopping malls, schools, and community parks, Listone Residence offers city convenience with residential tranquility.



ENJOY LIFE

This community is shaped for modern living — where architecture, landscape, and lifestyle meet in balance.

LISTONE
Residence

ICONIC ENTRANCE

Level of quality beyond expectations, turning every return home into a moment of joy.

Clean lines, controlled lighting, and refined finishes create a calm and confident first impression.

LISTONE
Residence





LION STONE
PROPERTIES

LOBBY

Stepping into the lobby, the marble floor is bathed in soft lighting, adding a touch of futuristic charm to the space as we step into our welcoming home.

L
ISTONE
Residence

AMENITIES

- Badminton Court
- Padel Court
- Table Tennis Tables
- Jogging Track
- Indoor Yoga Studio
- Indoor Gym
- Infinity Pool
- Kids' Pool
- Children's Playground
- Outdoor Cinema / Events Area
- BBQ Area



At Listone Residence, life unfolds with multifaceted grace — dive into the pool's serene embrace, ignite vitality in the fitness studio, and savor the dynamism of the padel court. Every amenity weaves into your rhythm, creating a life where relaxation and energy coexist in harmony.

INFINITY POOL

Nearby are white deck chairs, wooden tables with treats, and swaying palm trees. A small spa corner is available. At night, lights turn it into a cozy spot, perfect for family and friends to relax.

LISTONE
Residence

INFINITY POOL

Strolling in the pool, taking in the distant scenery.



LISTONE
Residence

OUTDOOR EVENTS AREA

White deck chairs and wooden tables with treats are nearby. At night, lights turn it into a cozy spot, perfect for family and friends to relax.





Enjoy badminton with your family
inside your own building.

Enjoy daily fun with your friends
inside your own building.





Open-air courts and elevated living — where fresh breezes, passion, and prestige converge at Listone Residence.

OUTDOOR COURT

ONE
BADMINTON


LISTONE
Residence



GYM

Unleash your energy and enjoy a healthy lifestyle.

LISTONE
Residence

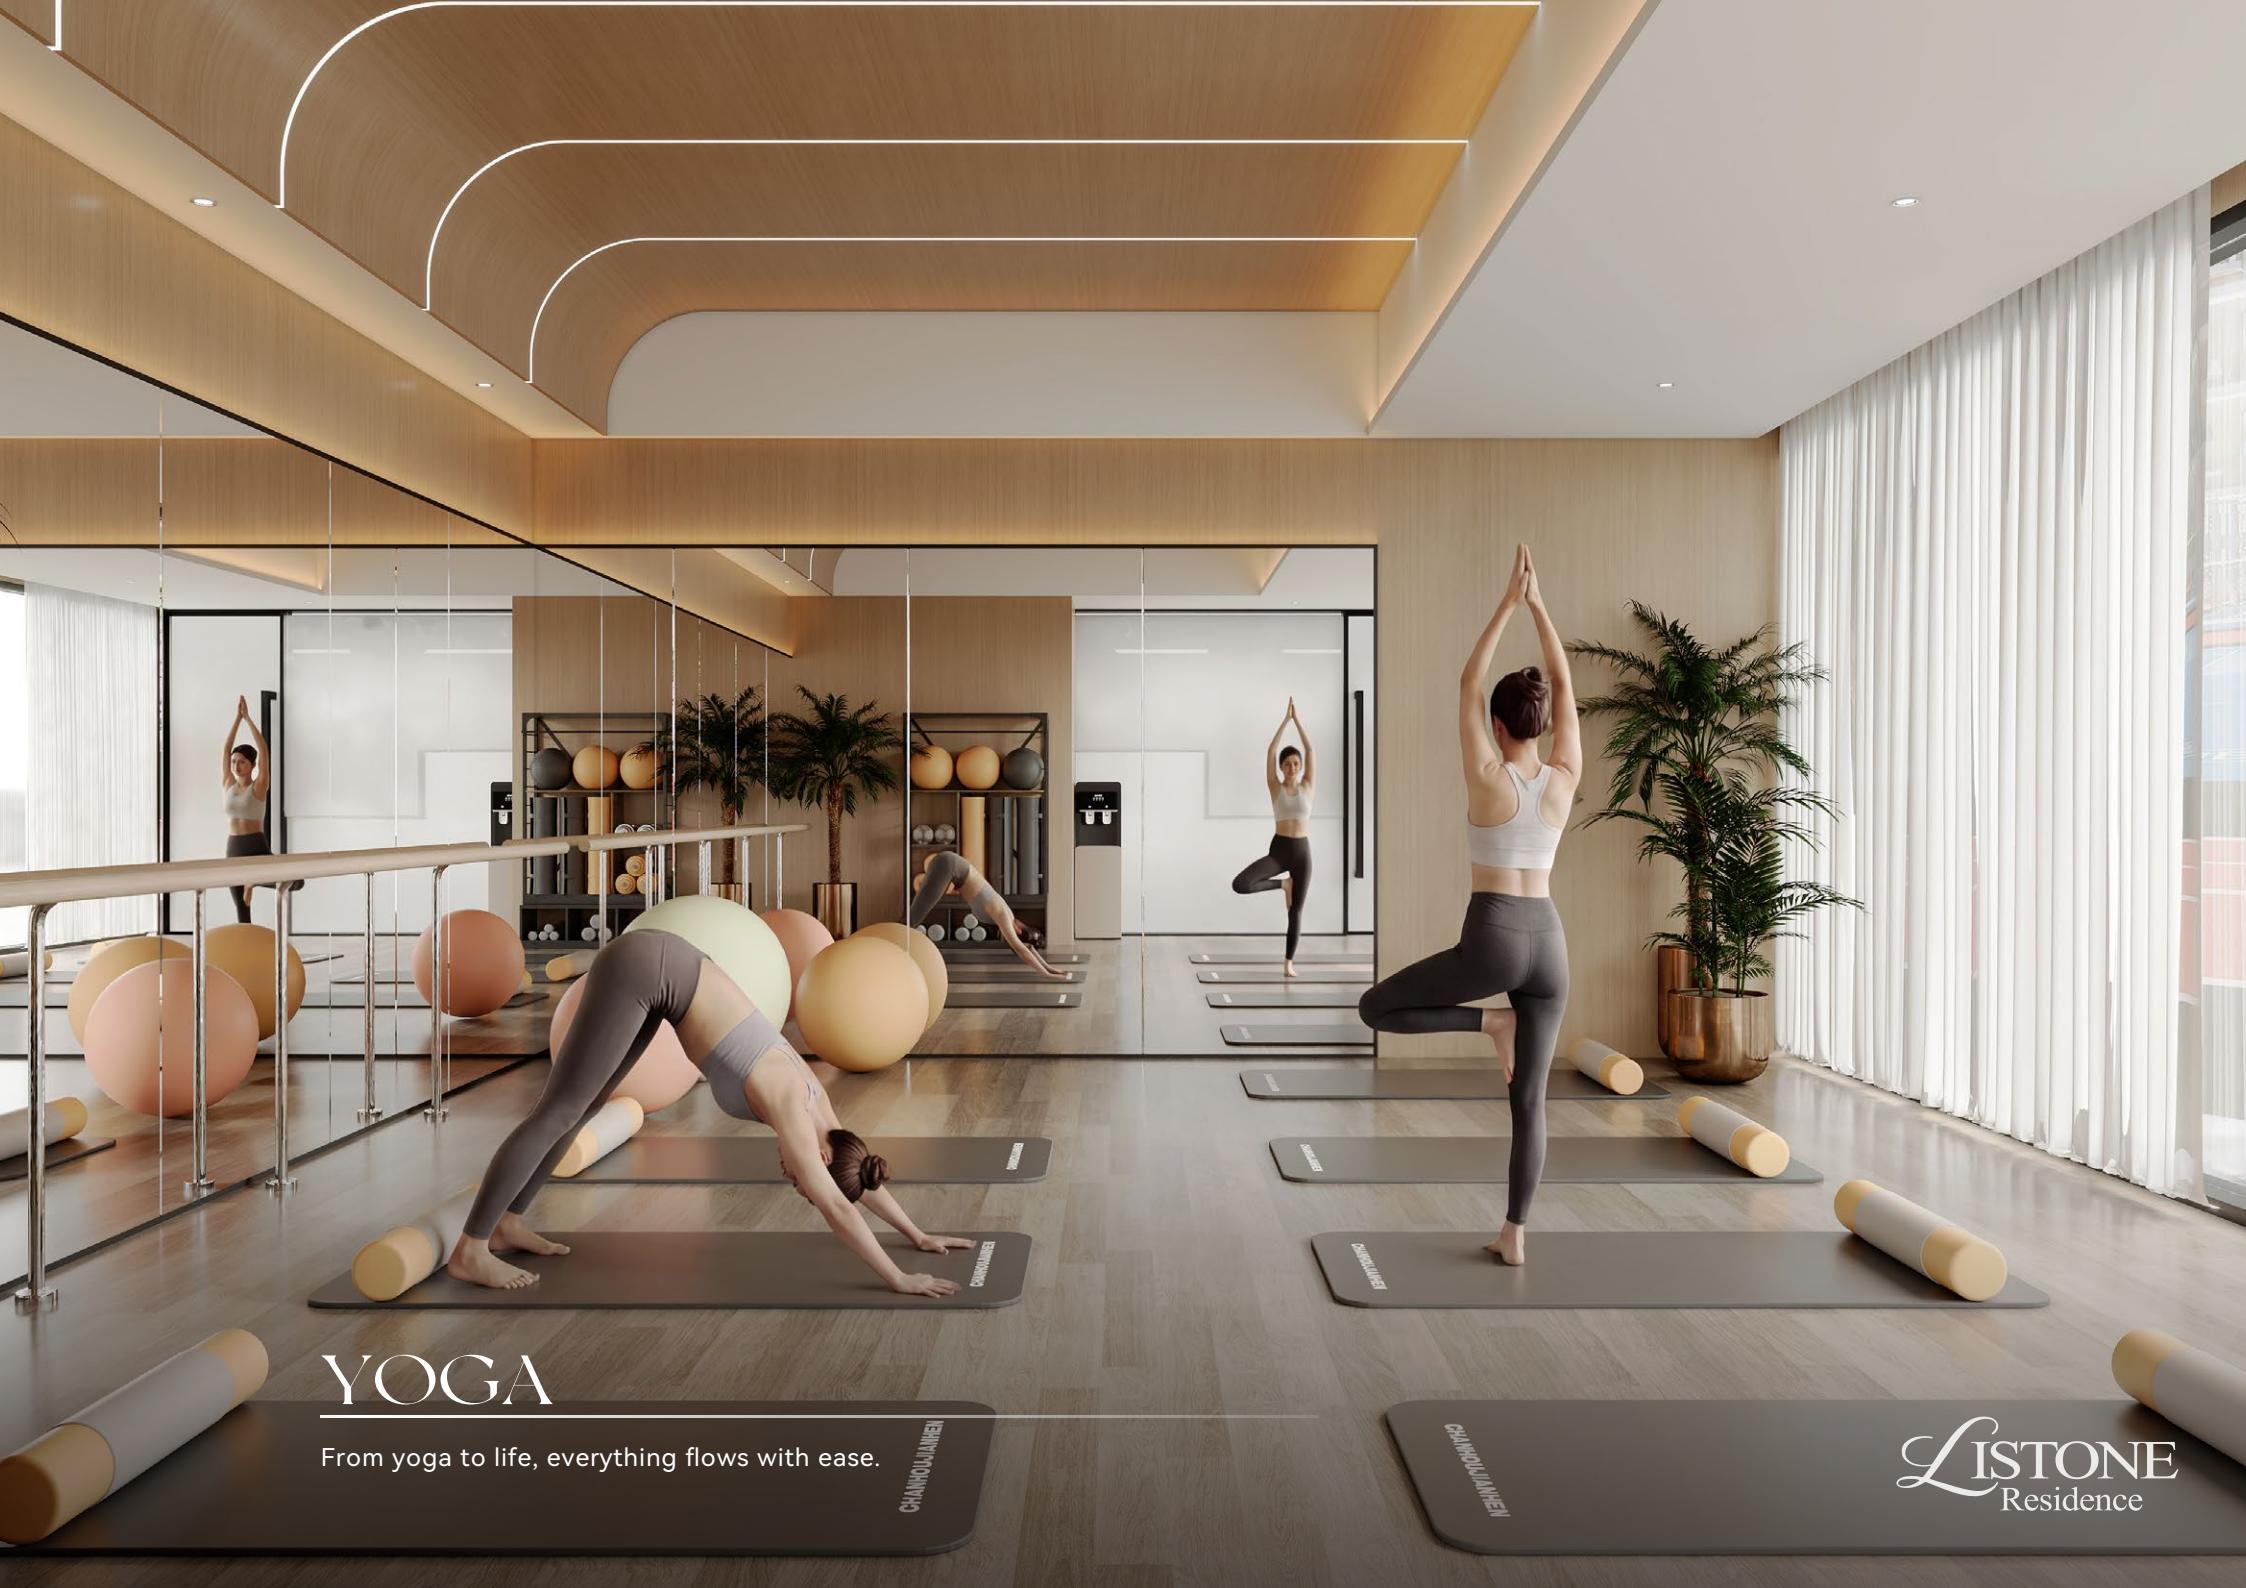

YOGA

From yoga to life, everything flows with ease.

CHANHOUJIANGHEN

*L***ISTONE**
Residence



LISTONE
Residence

FLOOR PLANS

Meticulously Crafted Living

Designed around how people actually live. Well-proportioned rooms, practical layouts, and strong usability ensure everyday comfort for both owner-occupiers and long-term residents — turning moments into timeless elegance.

Disclaimer:

All materials, dimensions, and drawings are approximate and for illustration purposes only. Information is subject to change without notice. Actual suite and balcony areas may vary from floor to floor. Drawings are not to scale. The developer reserves the right to make revisions or alterations without liability. Apartments are sold unfurnished, without furniture or furnishings.

STUDIO



LISTONE
Residence

STUDIO



LISTONE
Residence

Standard toilet provided. Smart toilet optional upgrade.

1-BEDROOM



LISTONE
Residence

1 -BEDROOM



1-BEDROOM



LISTONE
Residence

2-BEDROOM



LISTONE
Residence

2-BEDROOM



LISTONE
Residence

2-BEDROOM



LISTONE
Residence